


**APPENDIX B:
PWD ALIGNMENT ALTERNATIVES**

Date: 7/17/2024

Username:

Division:

Filename: HD_Plan_PWD.dgn

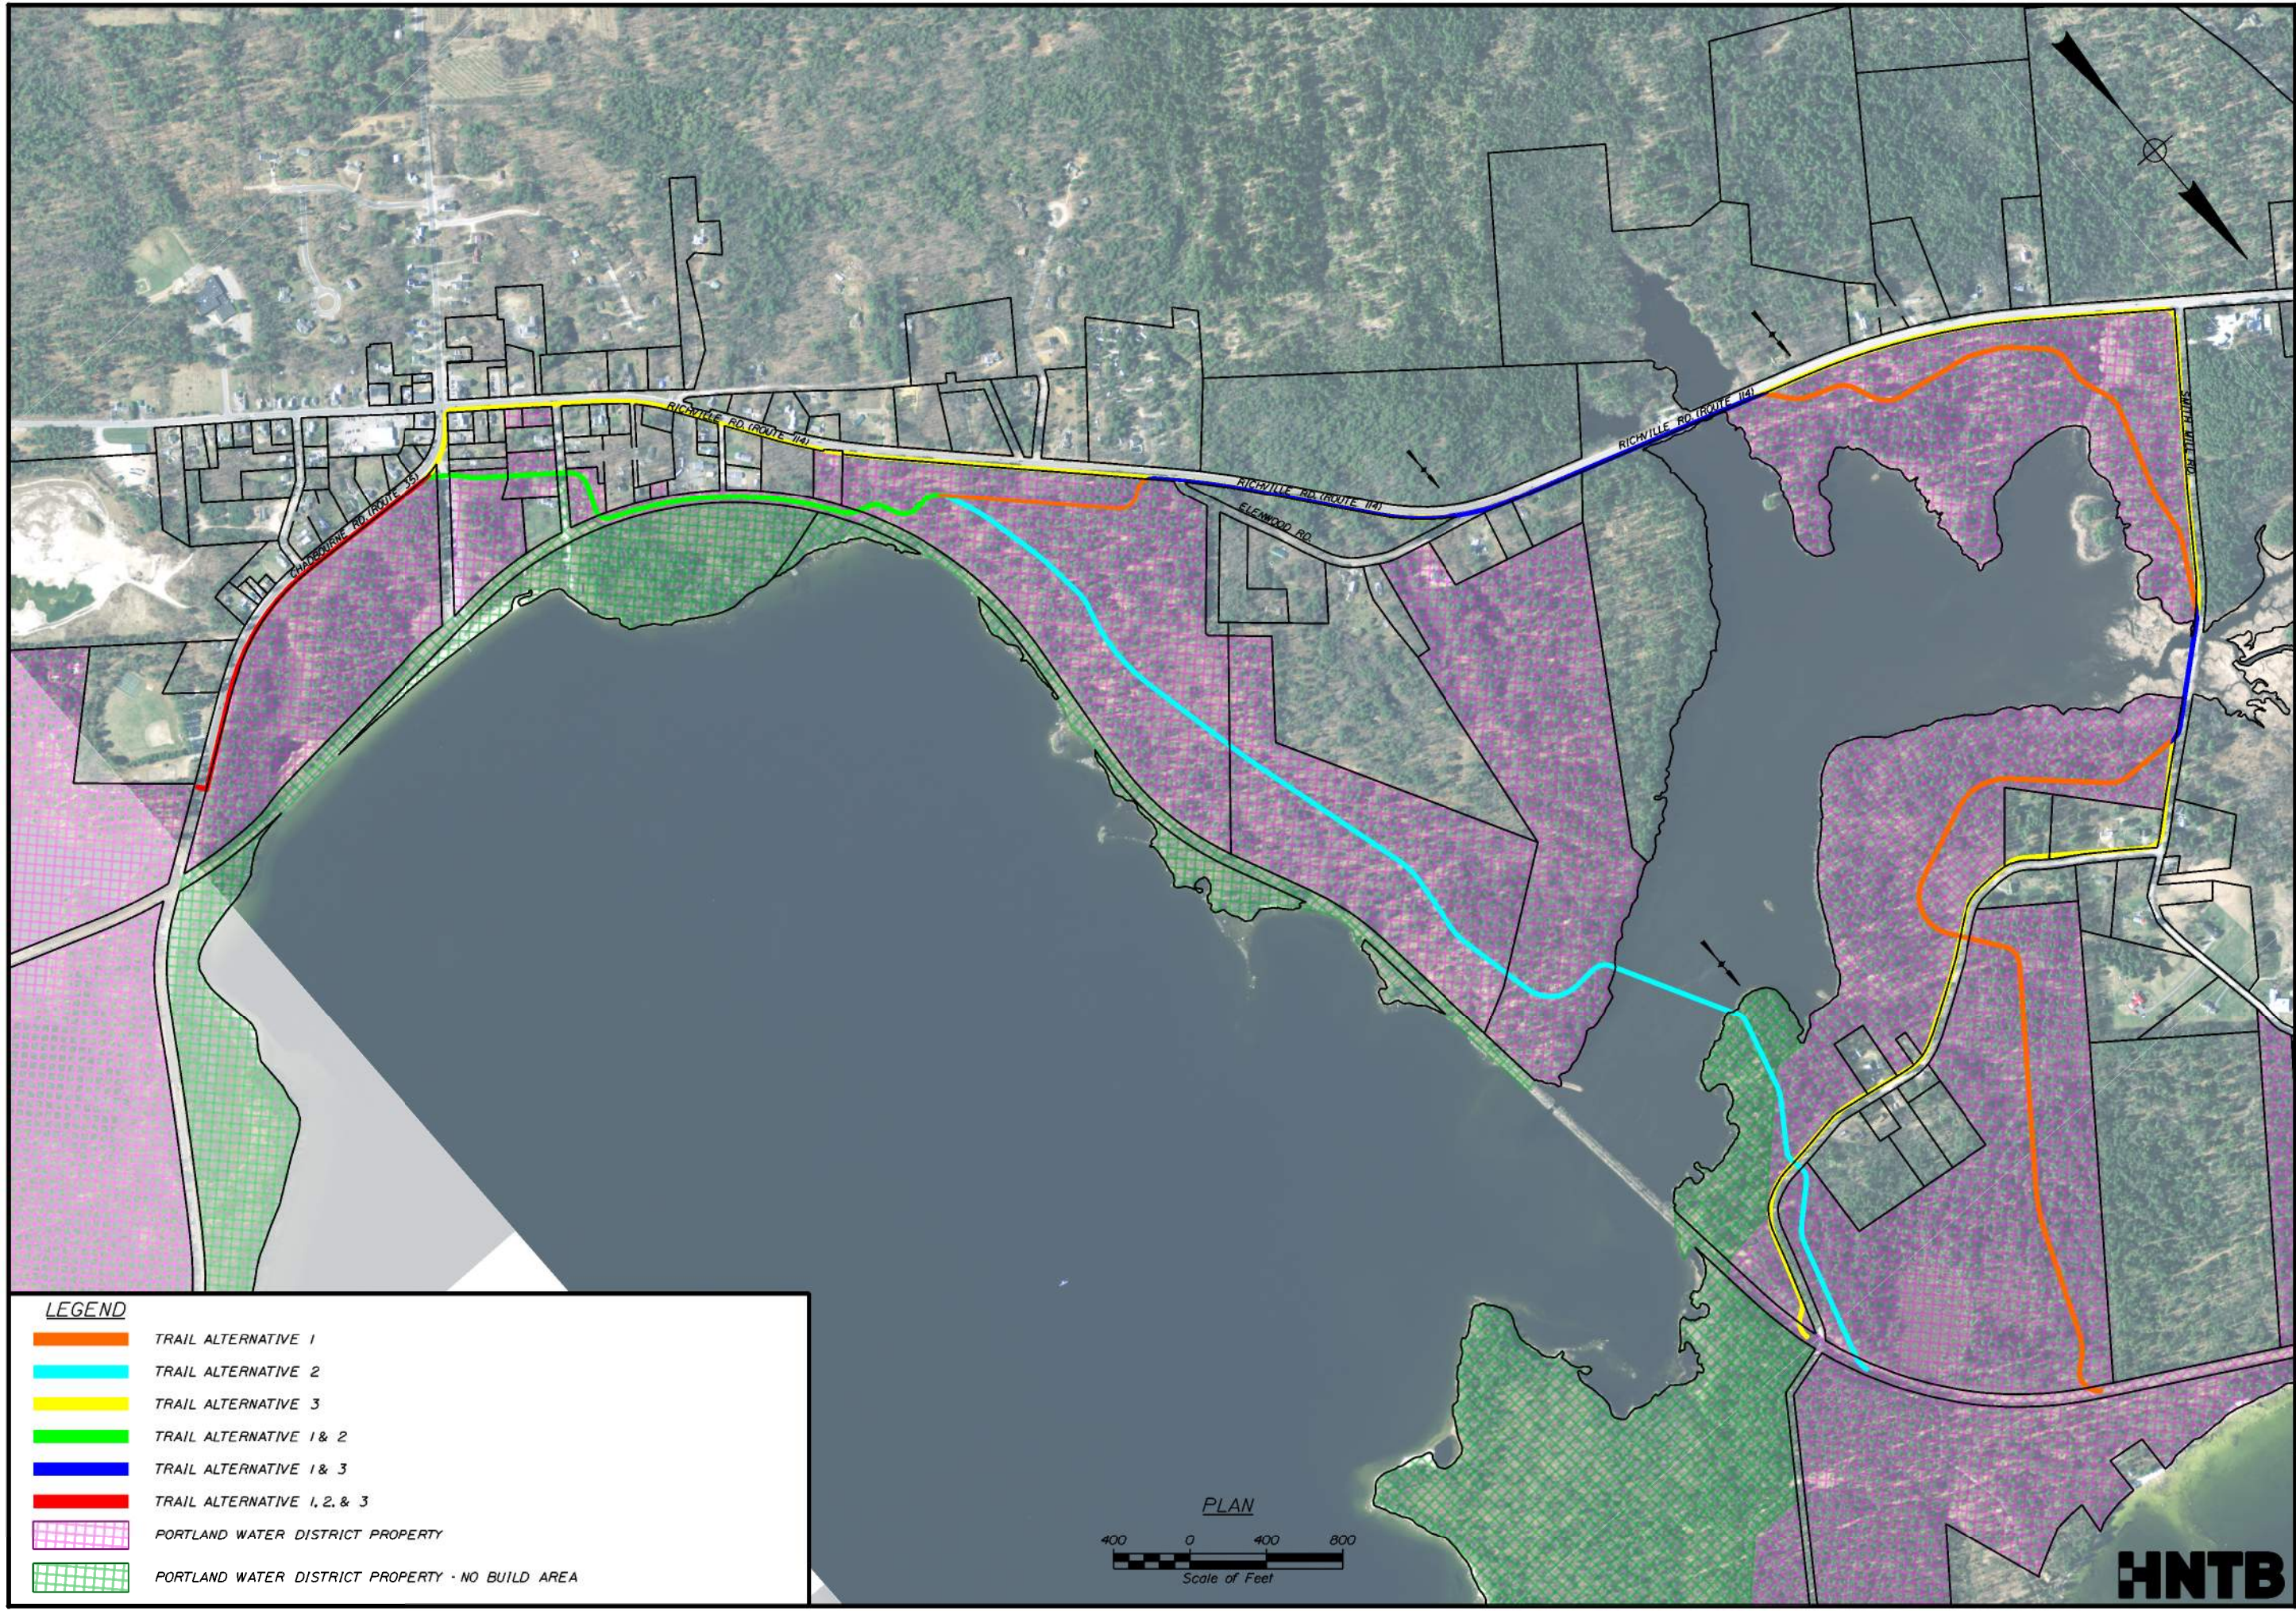

LEGEND

	TRAIL ALTERNATIVE 1
	TRAIL ALTERNATIVE 2
	TRAIL ALTERNATIVE 3
	TRAIL ALTERNATIVE 1 & 2
	TRAIL ALTERNATIVE 1 & 3
	TRAIL ALTERNATIVE 1, 2, & 3
	PORTLAND WATER DISTRICT PROPERTY
	PORTLAND WATER DISTRICT PROPERTY - NO BUILD AREA



STATE OF MAINE
DEPARTMENT OF TRANSPORTATION
02685800
WIN
026858.00
HIGHWAY PLANS

PROJ. MGR.	BY	DATE
DESIGN DETAILED		04/2024
CHECKED/REVISED		04/2024
DESIGN DETAILED		
DESIGN DETAILED		
REVISION 1		
REVISION 2		
REVISION 3		
REVISION 4		
FIELD CHANGES		

SIGNATURE	P.E. NUMBER	DATE

MOUNTAIN DIVISION
SHARED USE PATH
PWD ALTERNATIVES PLAN

SHEET NUMBER
1
OF 1




STATE OF MAINE
DEPARTMENT OF TRANSPORTATION
02685800
WIN
026858.00
HIGHWAY PLANS

BY	DATE
	04/2024
	04/2024
	SIGNATURE
	P.E. NUMBER
	DATE

PROJ. MANAGER	
CHECKED-REVIEWED	
DESIGN-REVIEWED	
DESIGN-DETAILS	
REVISIONS 1	
REVISIONS 2	
REVISIONS 3	
REVISIONS 4	
FIELD CHANGES	

MOUNTAIN DIVISION
SHARED USE PATH
PWD ALTERNATIVE 1 PLANS

SHEET NUMBER
1
OF 8

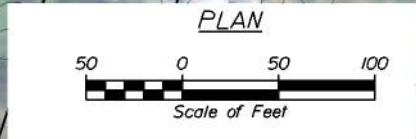


STATE OF MAINE DEPARTMENT OF TRANSPORTATION		02685800	
SIGNATURE		P.E. NUMBER	
DATE		DATE	
BY	DATE	BY	DATE
DESIGN-DETAILED	04/2024		
CHECKED-REVIEWED	04/2024		
DESIGN-DETAILED			
REVISIONS 1			
REVISIONS 2			
REVISIONS 3			
REVISIONS 4			
FIELD CHANGES			
MOUNTAIN DIVISION SHARED USE PATH		PWD ALTERNATIVE 1 PLANS	
SHEET NUMBER		2	
		OF 8	
		WIN 026858.00	
		HIGHWAY PLANS	

Date: 7/17/2024

Username:

Division:

Filename: HD_Plan_PWD_Alt1.dgn

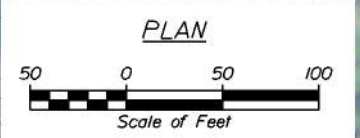

STATE OF MAINE
DEPARTMENT OF TRANSPORTATION
02685800
WIN 026858.00
HIGHWAY PLANS

BY: _____ DATE: _____
SIGNATURE: _____
P.E. NUMBER: _____
DATE: _____

PROJ. MGR.	DATE
DESIGN DETAILED	04/2024
CHECKED/REVIEWED	04/2024
DESIGN DETAILED	
DESIGN DETAILED	
REVISIONS 1	
REVISIONS 2	
REVISIONS 3	
REVISIONS 4	
FIELD CHANGES	

MOUNTAIN DIVISION
SHARED USE PATH
PWD ALTERNATIVE 1 PLANS

SHEET NUMBER
3
OF 8



Date: 7/17/2024

Username:

Division:

Filename: HD_Plan_PWD_Alt1.dgn



STATE OF MAINE
DEPARTMENT OF TRANSPORTATION
02685800
WIN 026858.00
HIGHWAY PLANS

BY	DATE	SIGNATURE	P.E. NUMBER	DATE
	04/2024			
	04/2024			

PROJ. MANAGER	DESIGN DETAILED	CHECKED-REVIEWED	DESIGN-DETAILS	REVISIONS 1	REVISIONS 2	REVISIONS 3	REVISIONS 4	FIELD CHANGES

MOUNTAIN DIVISION
SHARED USE PATH
PWD ALTERNATIVE 1 PLANS

SHEET NUMBER
4
OF 8




Date: 7/17/2024

Username:

Division:

Filename: HD_Plan_PWD_Alt1.dgn

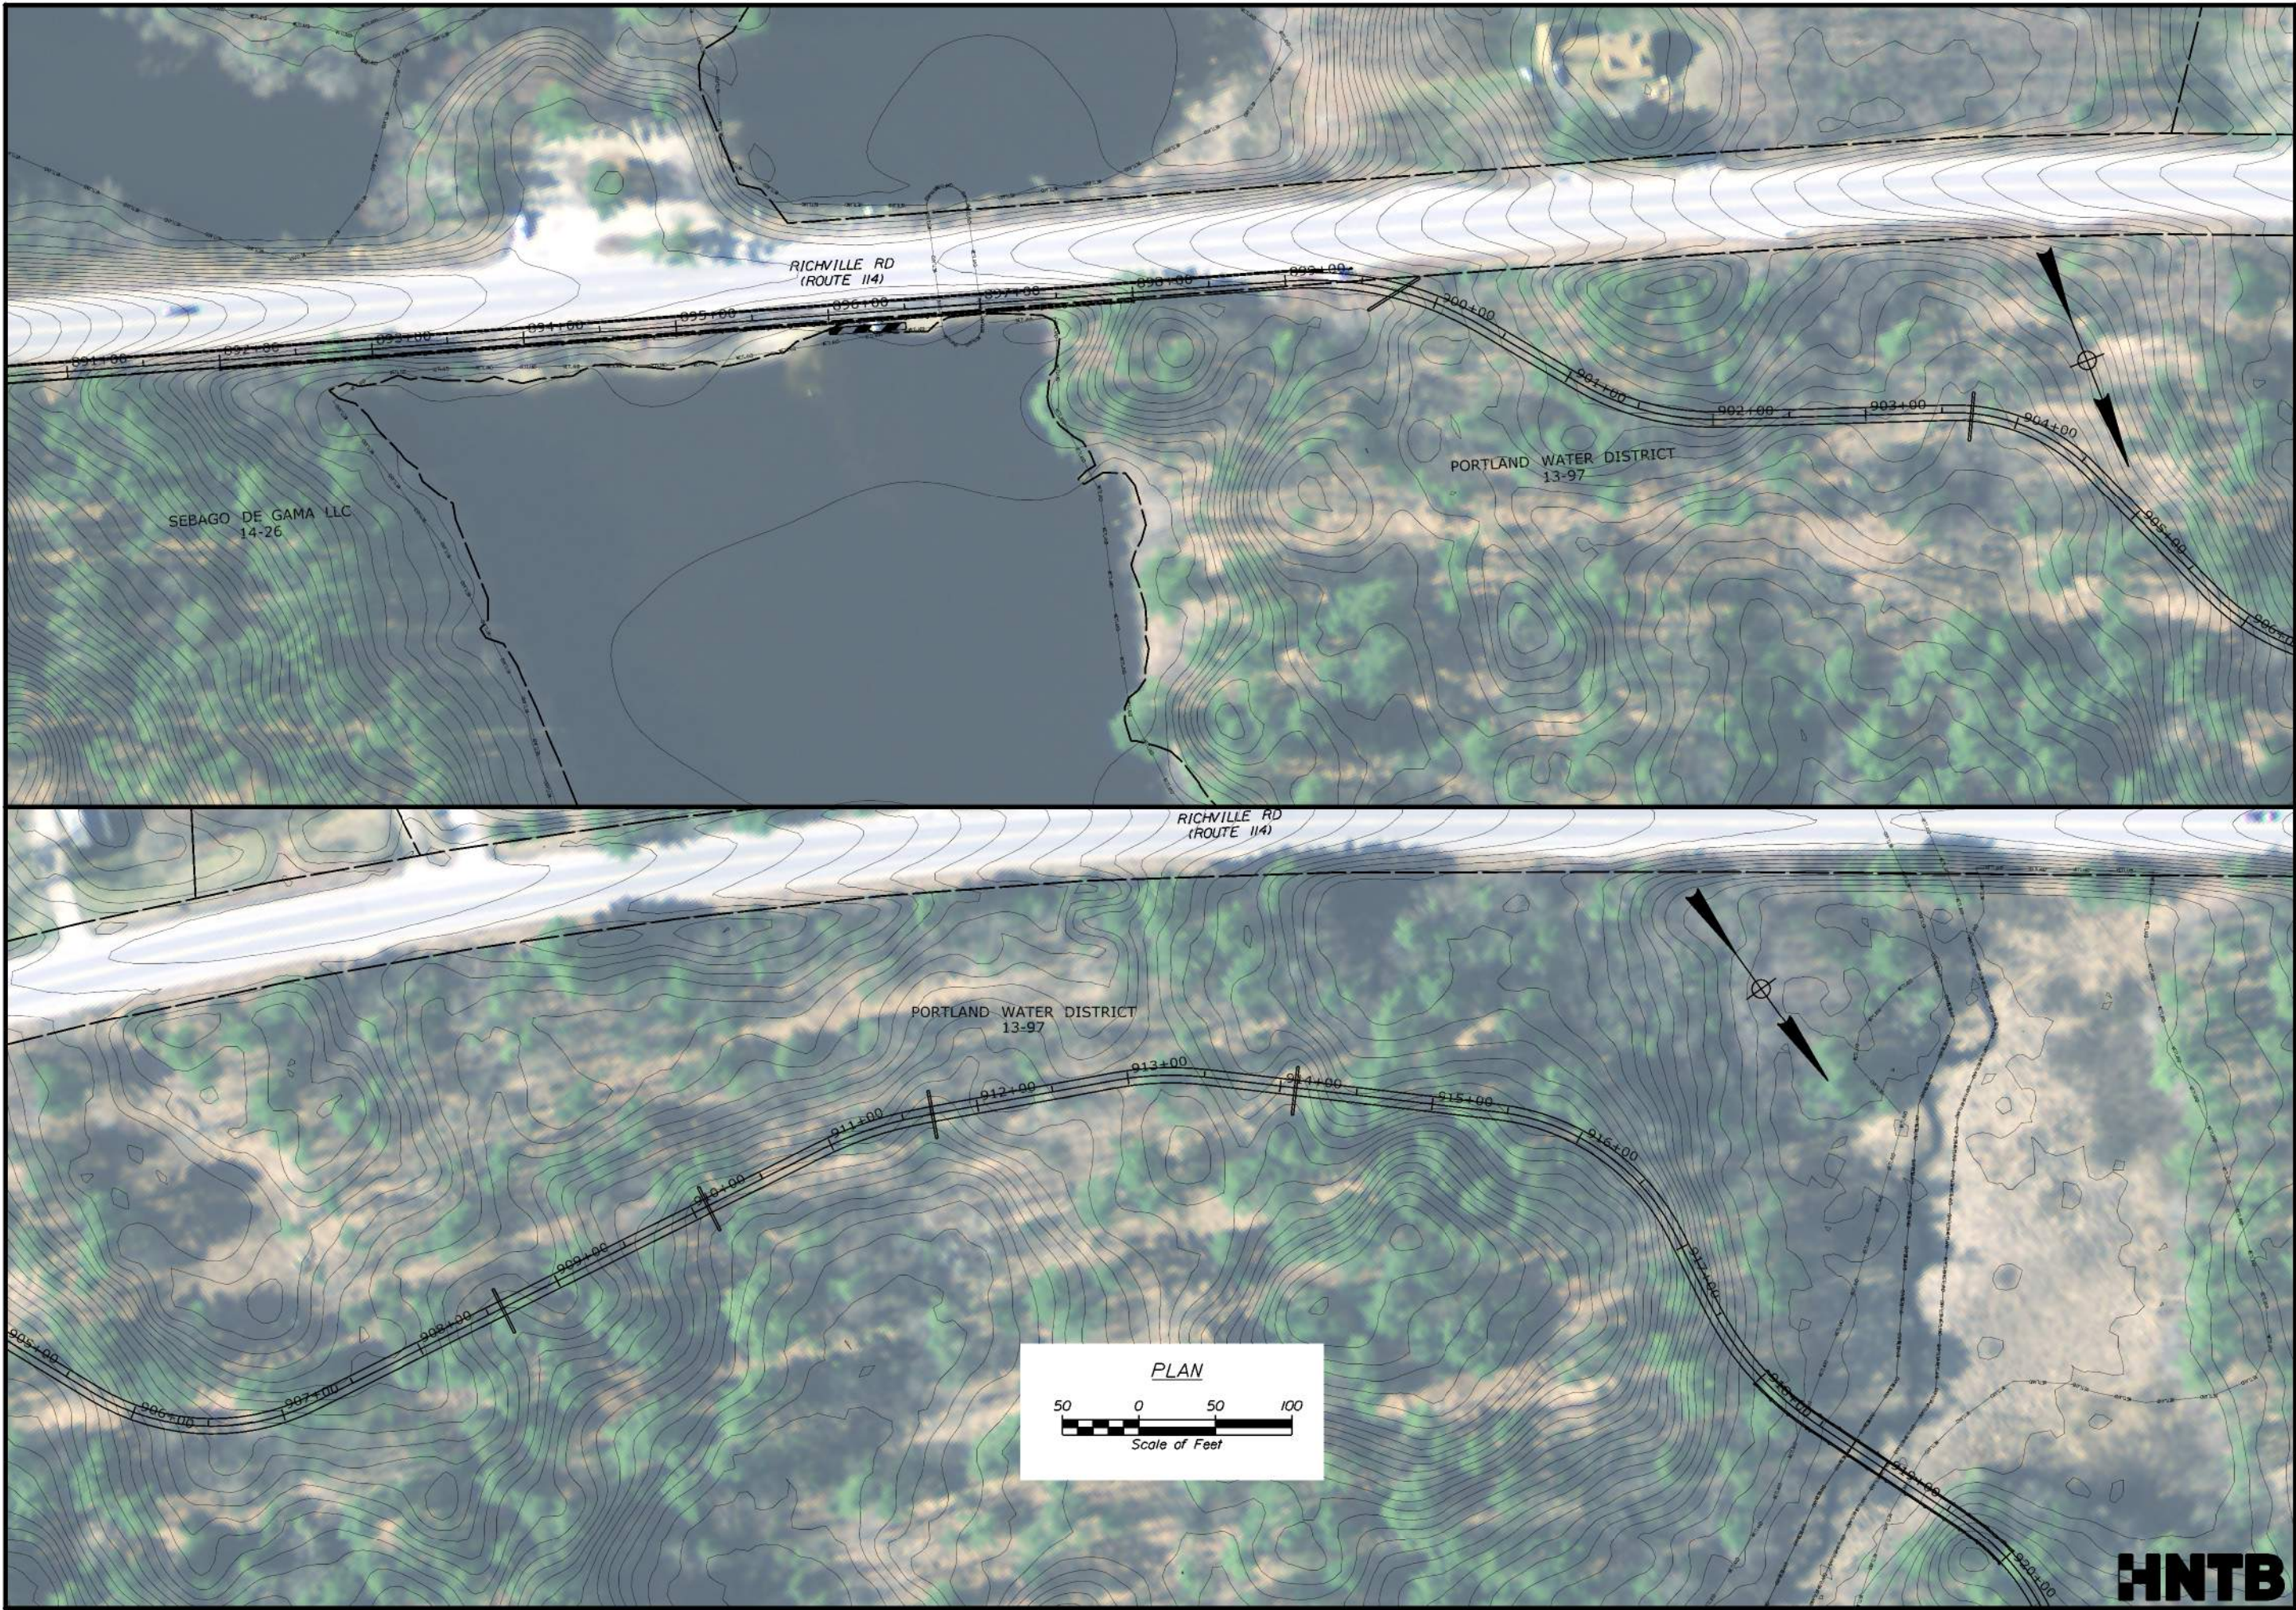

STATE OF MAINE
DEPARTMENT OF TRANSPORTATION
02685800

WIN
026858.00
HIGHWAY PLANS



BY	DATE	SIGNATURE	P.E. NUMBER	DATE
	04/2024			
	04/2024			

PROJ. MANAGER
DESIGN DETAILED
CHECKED-REVIEWED
DESIGN-DETAILS
DESIGN-DETAILS
REVISIONS 1
REVISIONS 2
REVISIONS 3
REVISIONS 4
FIELD CHANGES

MOUNTAIN DIVISION
SHARED USE PATH
PWD ALTERNATIVE 1 PLANS

SHEET NUMBER
5
OF 8



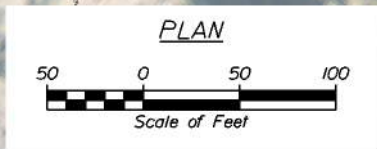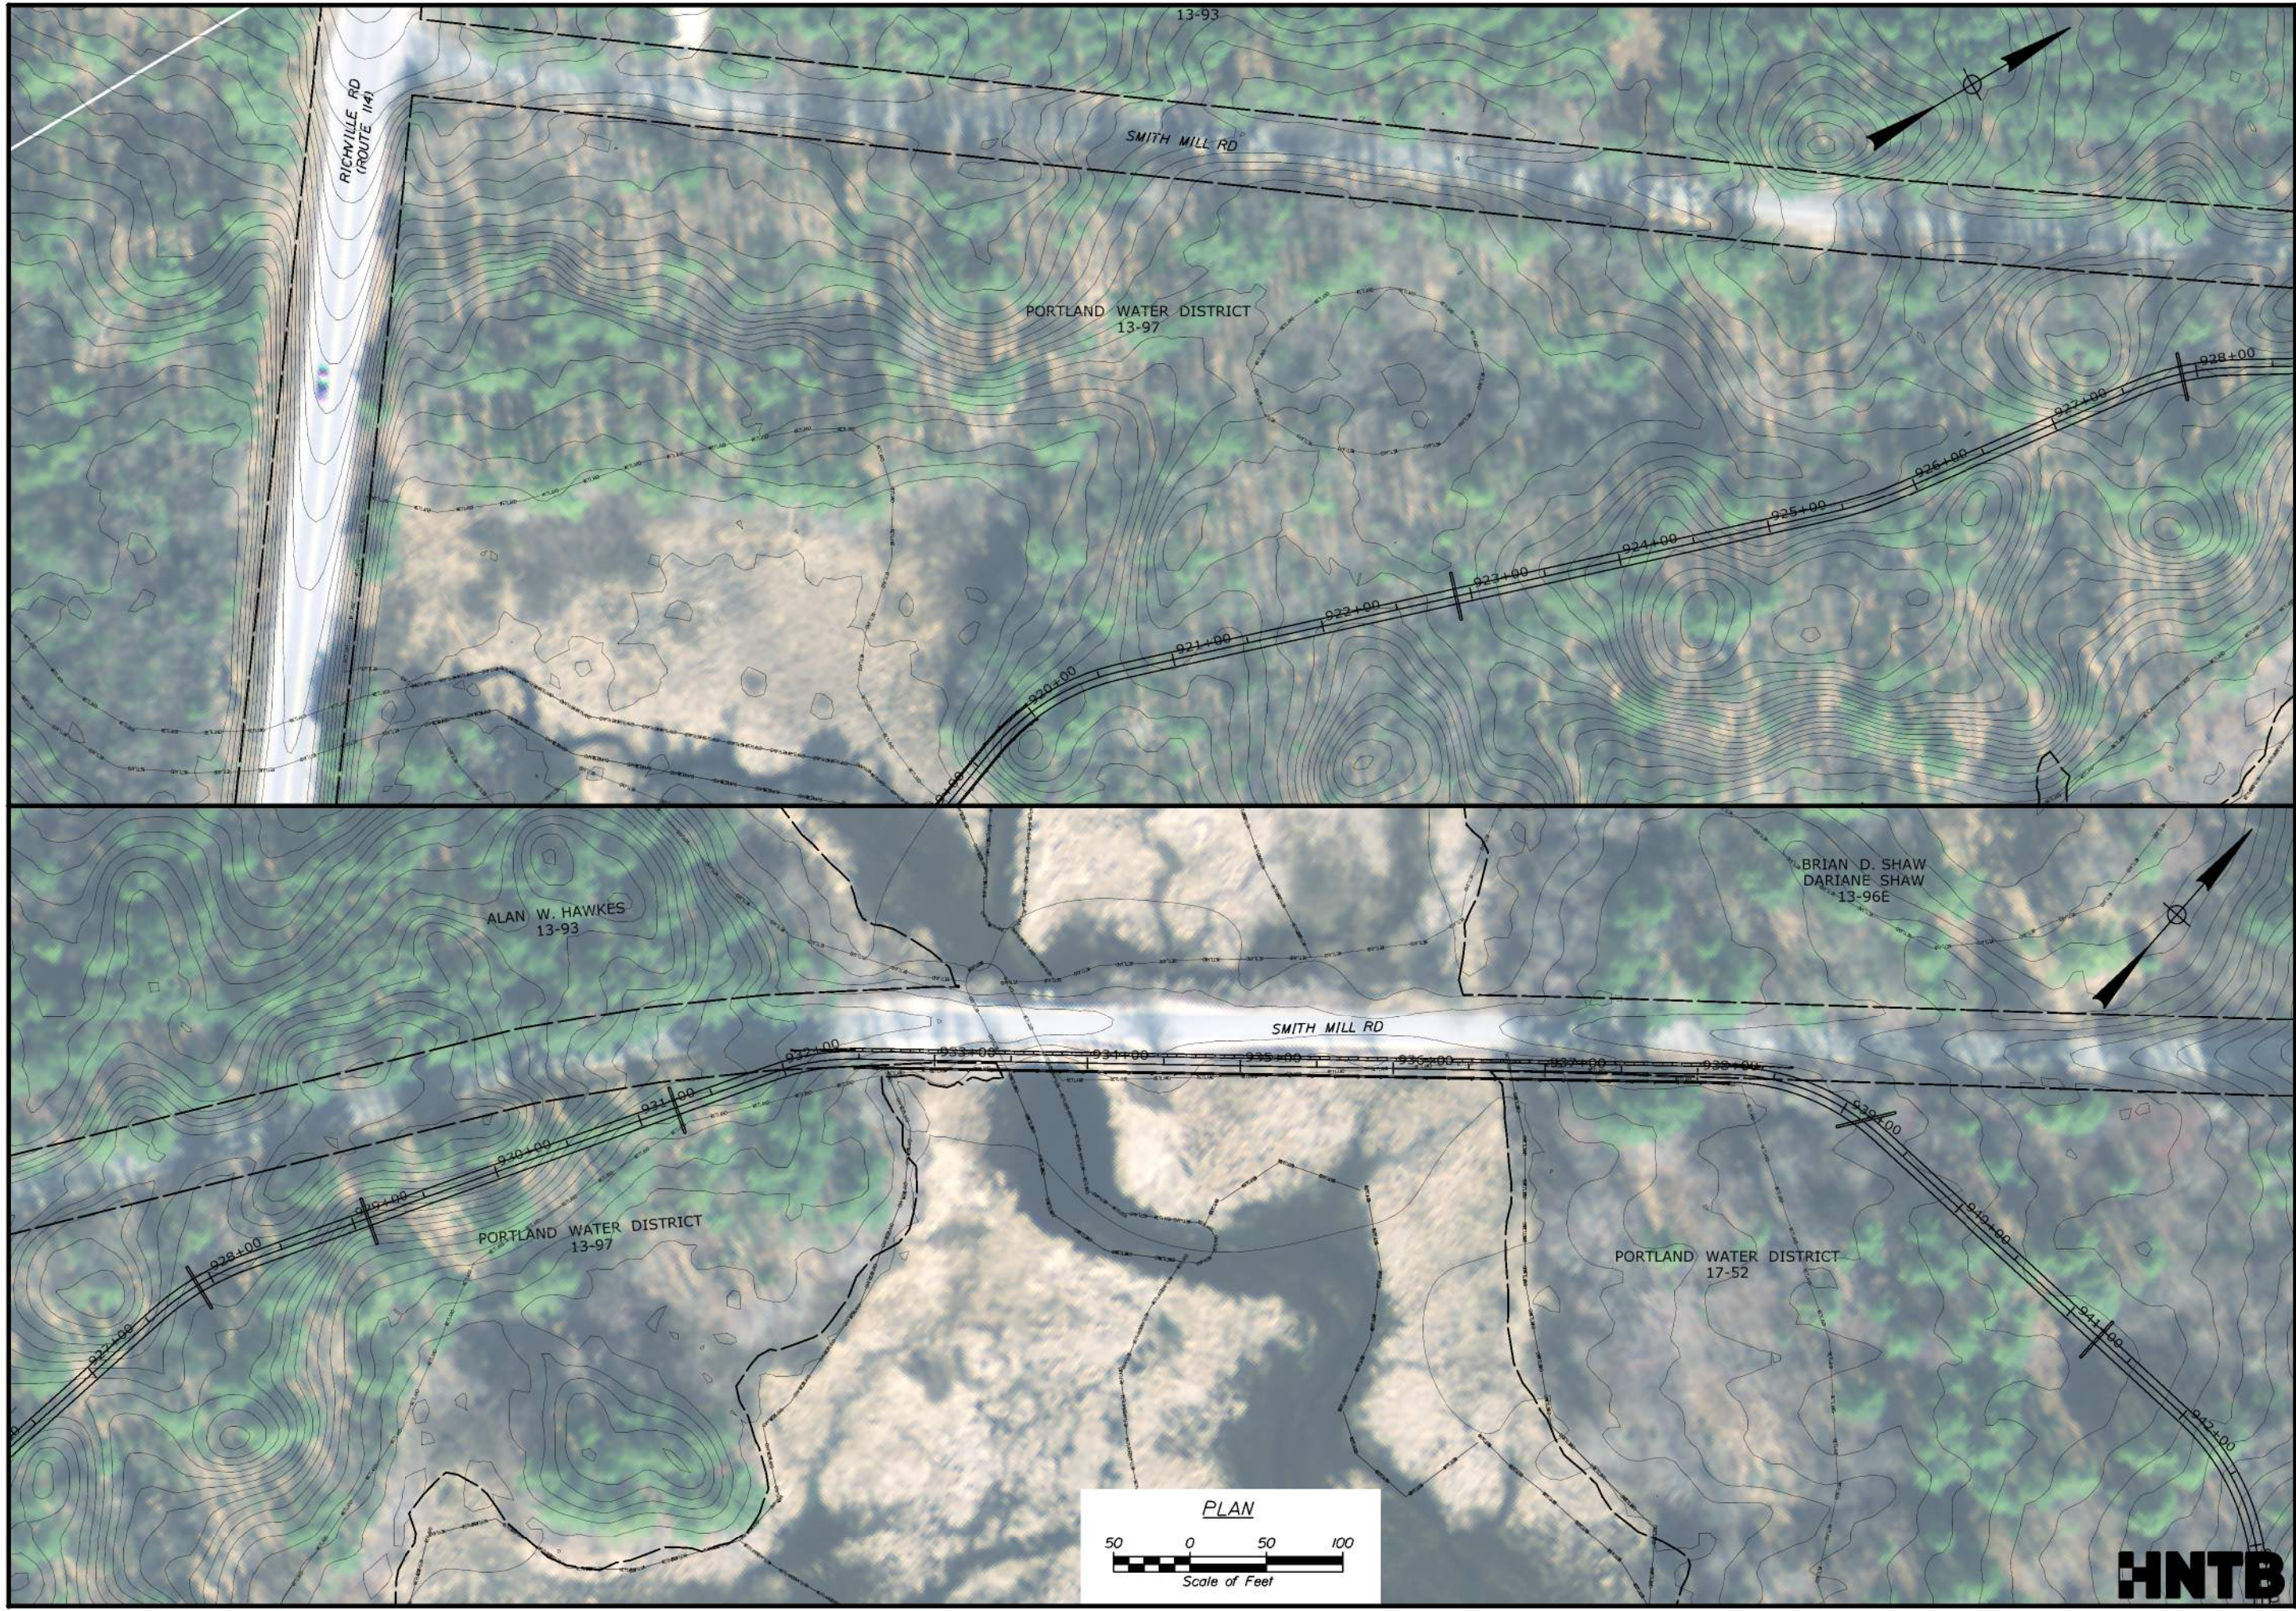


STATE OF MAINE DEPARTMENT OF TRANSPORTATION 02685800		WIN 026858.00		HIGHWAY PLANS	
PROJ. MGR	BY	DATE	SIGNATURE	P.E. NUMBER	DATE
DESIGN DETAILED		04/2024			
CHECKED/REVISED		04/2024			
DESIGN DETAILED					
DESIGN DETAILED					
REVISIONS 1					
REVISIONS 2					
REVISIONS 3					
REVISIONS 4					
FIELD CHANGES					
MOUNTAIN DIVISION SHARED USE PATH			P.W.D. ALTERNATIVE 1 PLANS		
SHEET NUMBER			6		
			OF 8		

Date: 7/17/2024

Username:

Division:

Filename: HD_Plan_PWD_Alt1.dgn

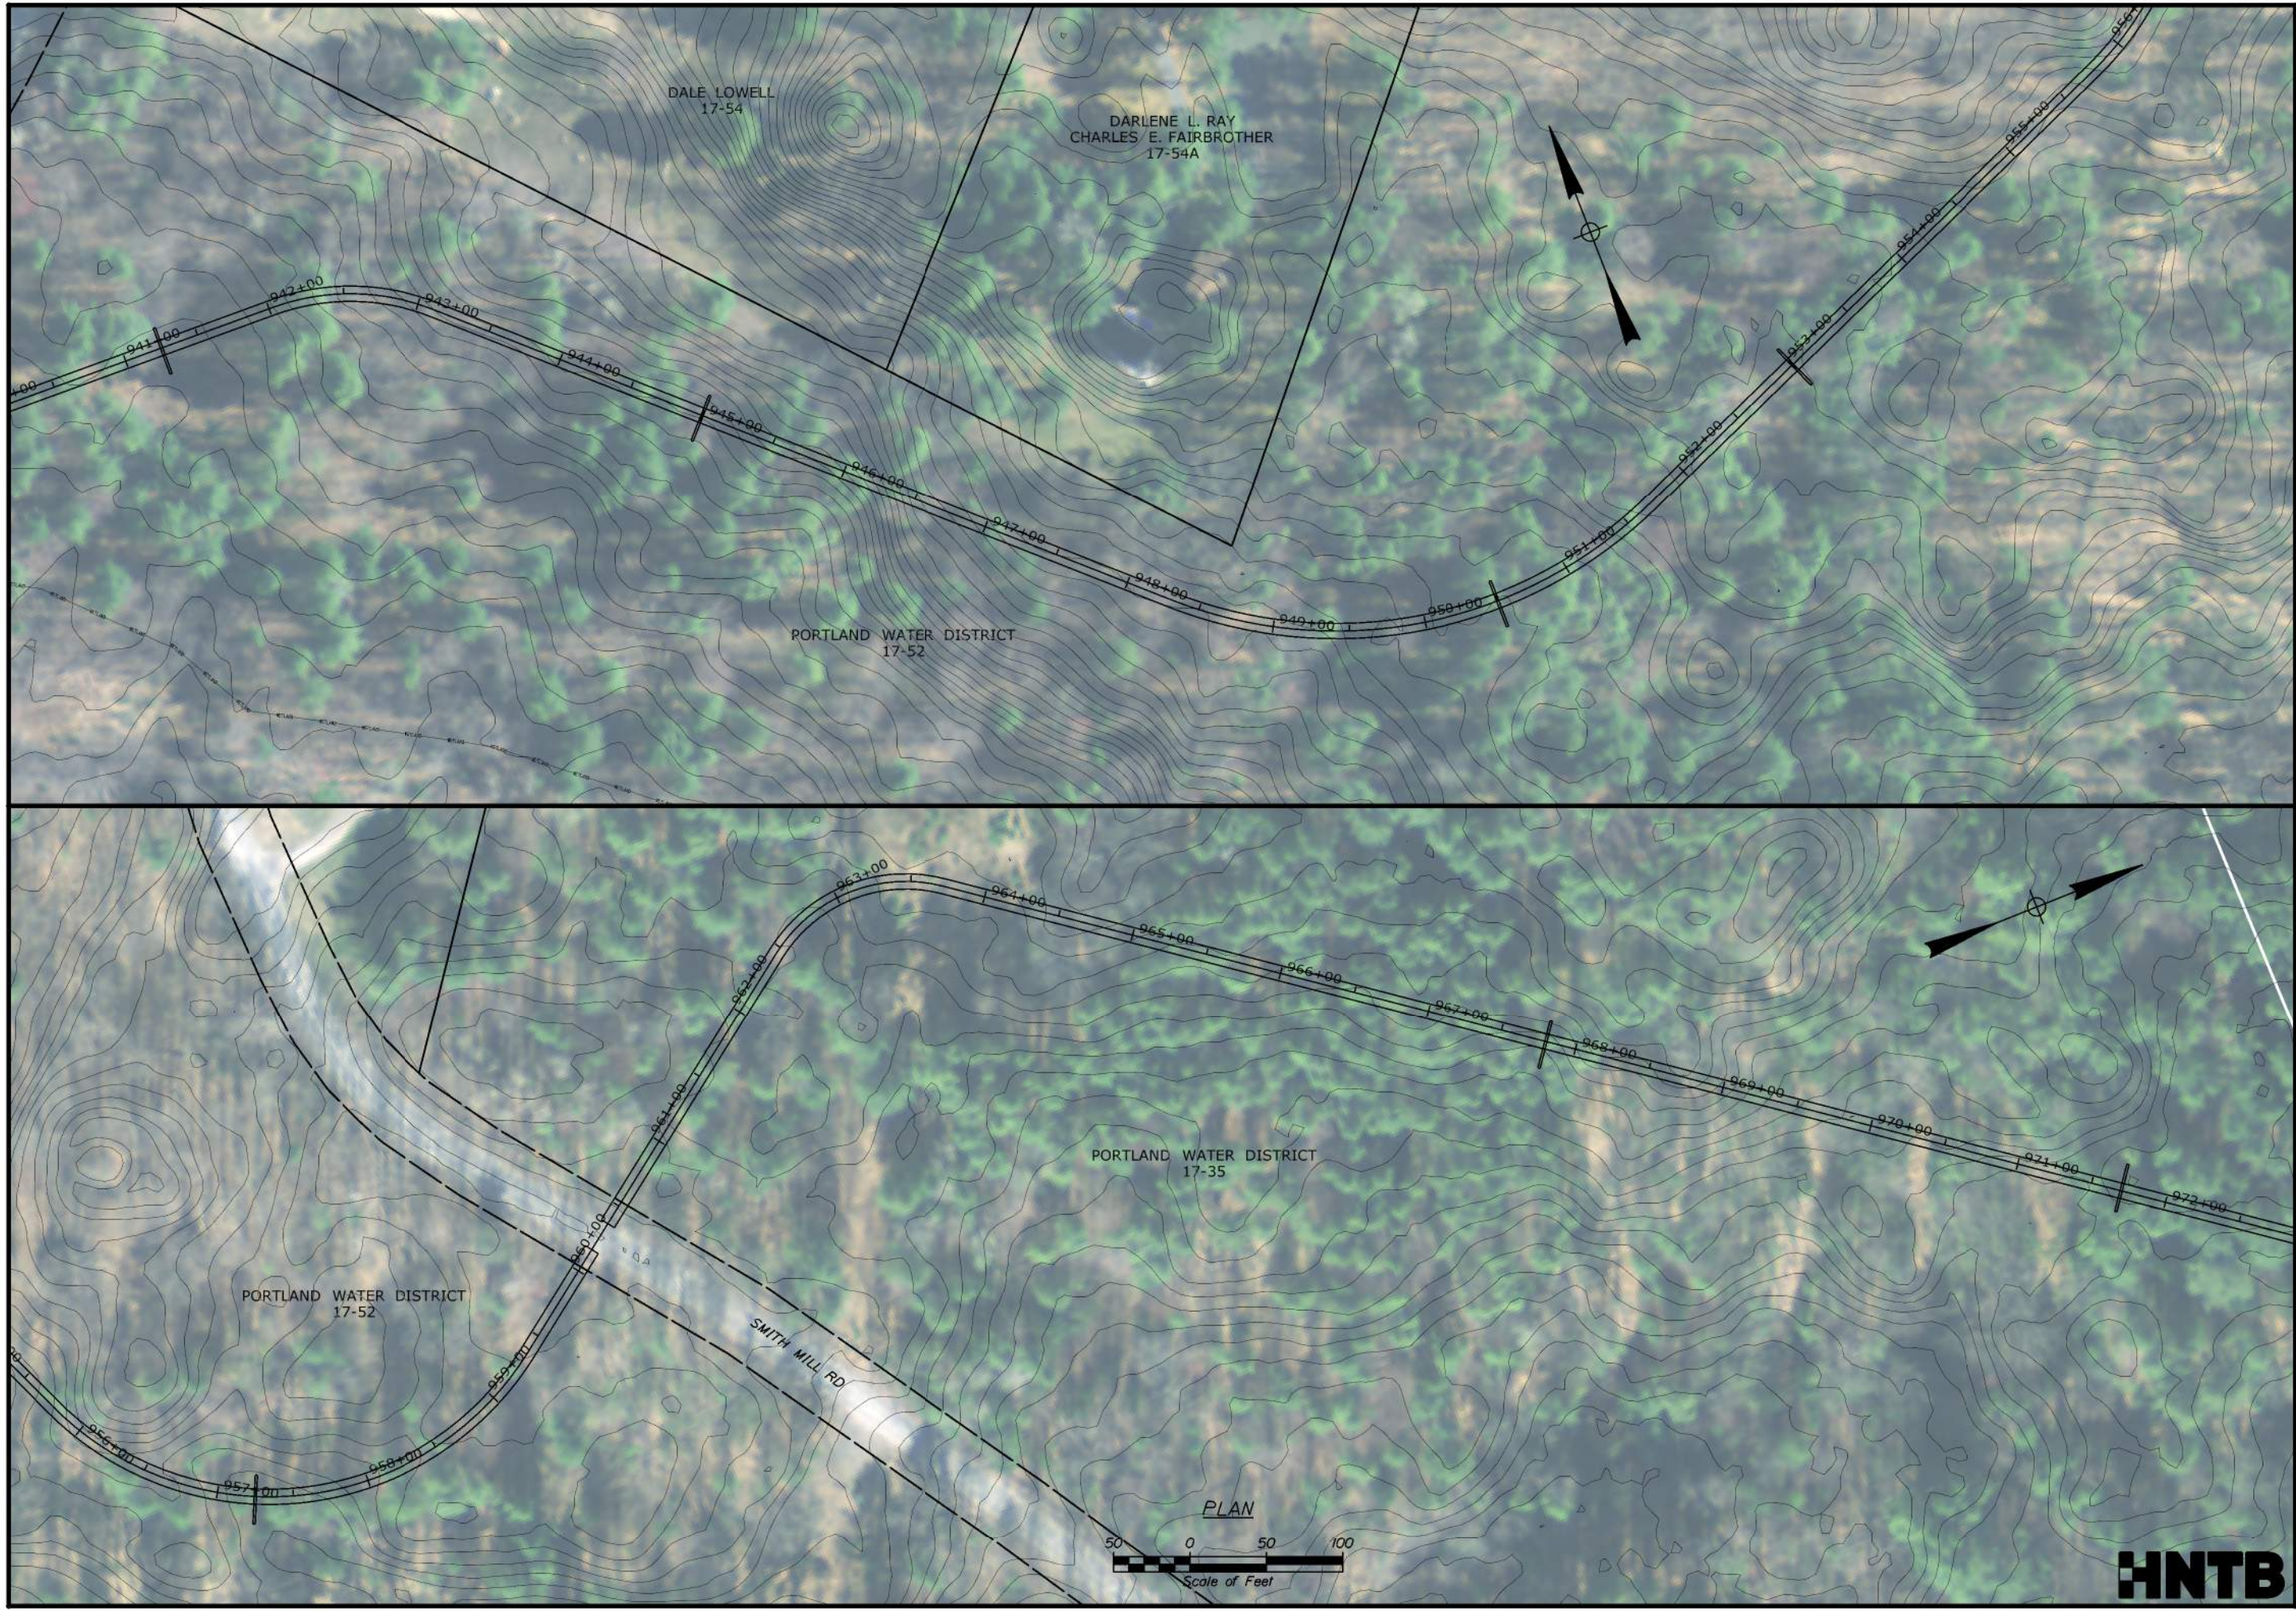


STATE OF MAINE
DEPARTMENT OF TRANSPORTATION
02685800
WIN 026858.00
HIGHWAY PLANS



BY	DATE	SIGNATURE	P.E. NUMBER	DATE
	04/2024			
	04/2024			

PROJ. MANAGER	DATE
CHECKED-REVIEWED	
DESIGN-REVIEWED	
DESIGN-DETAILS	
REVISIONS 1	
REVISIONS 2	
REVISIONS 3	
REVISIONS 4	
FIELD CHANGES	

MOUNTAIN DIVISION
SHARED USE PATH
PWD ALTERNATIVE 1 PLANS

SHEET NUMBER
7
OF 8

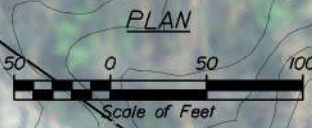

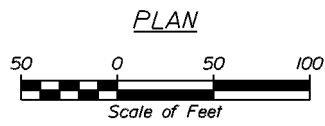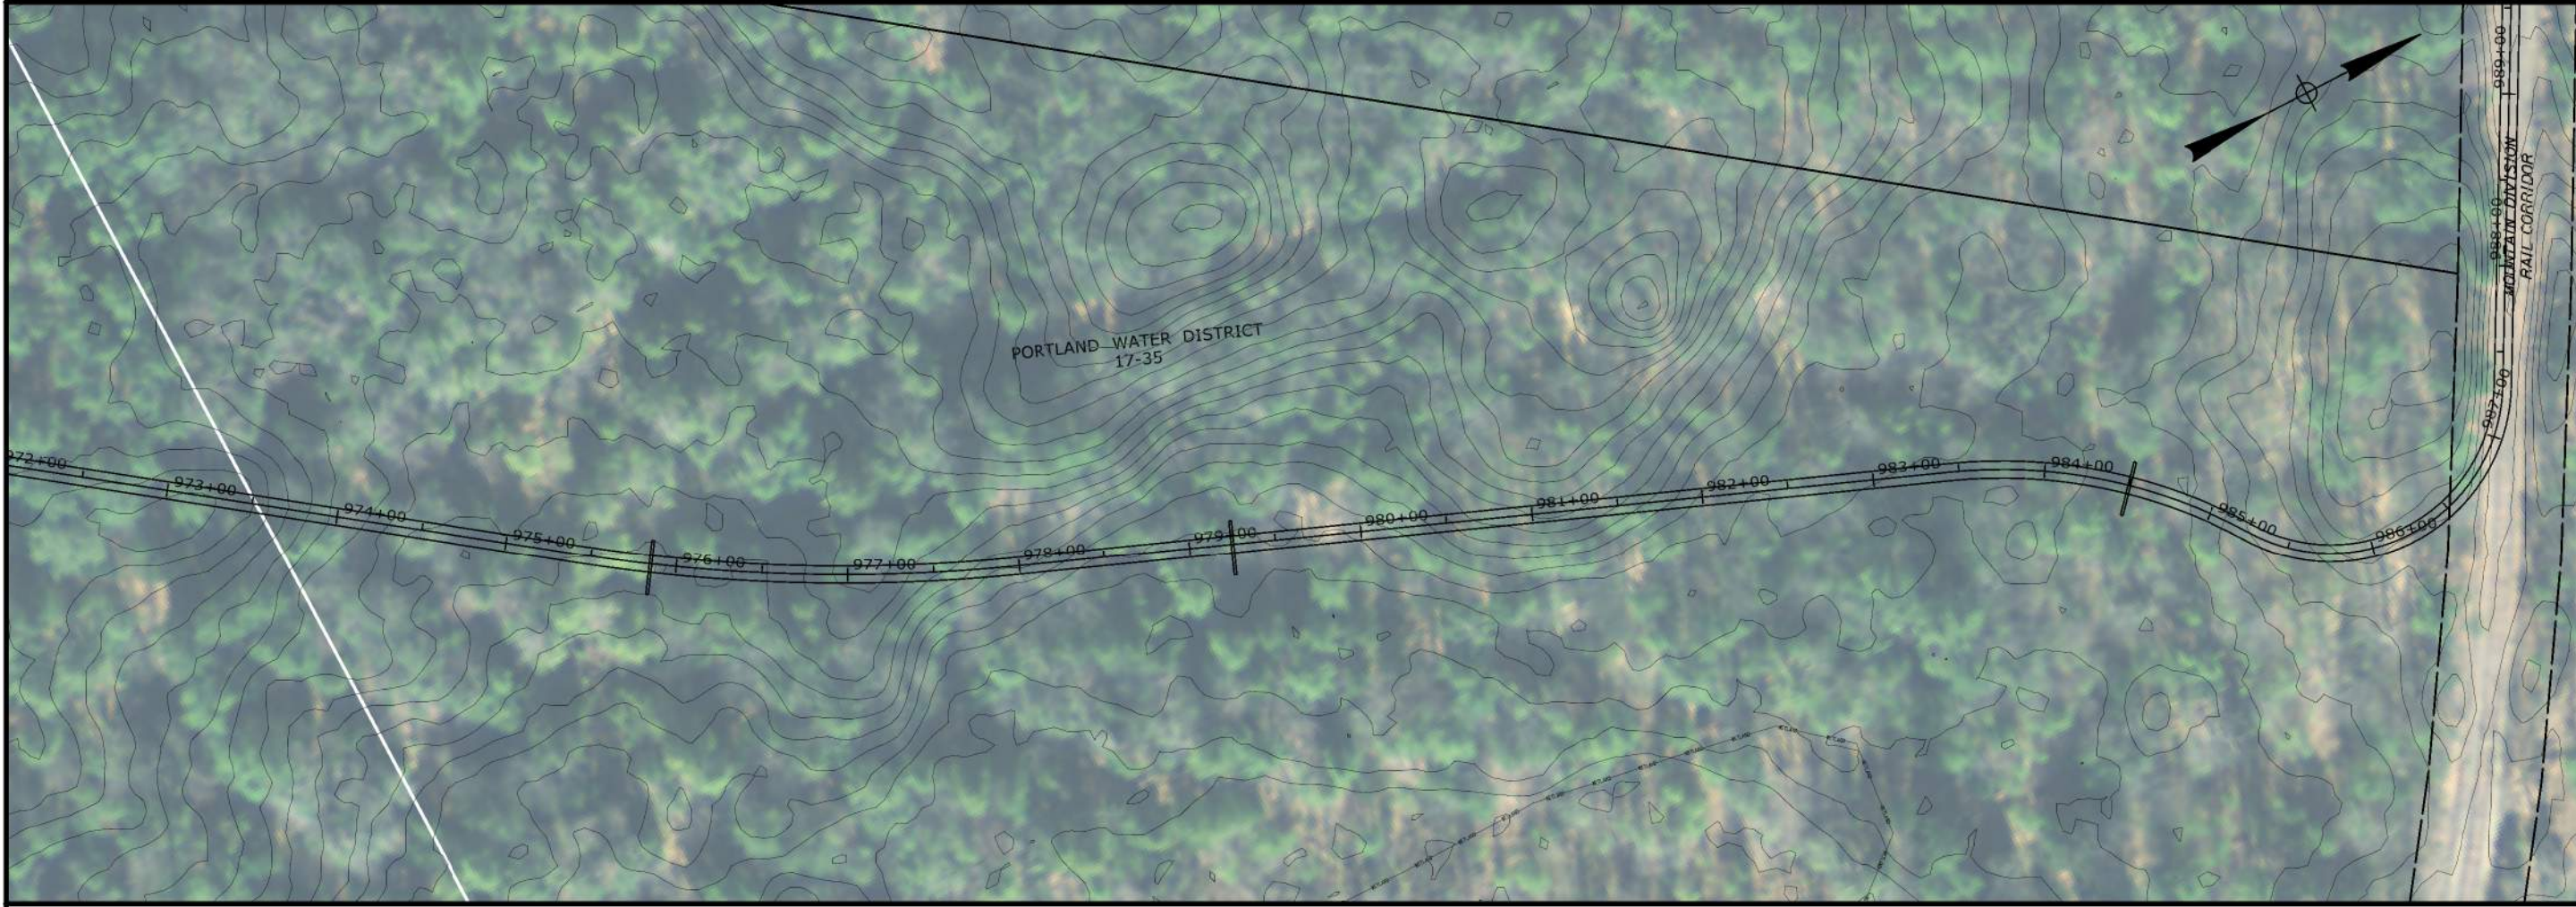

**MOUNTAIN DIVISION
SHARED USE PATH
PWD ALTERNATIVE 1 PLANS**

SHEET NUMBER

8

OF 8

PROJ. MANAGER	BY	DATE
CHECKED-REVIEWED		04/2024
DESIGN-REVIEWED		04/2024
DESIGN-DETAILS		
REVISIONS 1		
REVISIONS 2		
REVISIONS 3		
REVISIONS 4		
FIELD CHANGES		

SIGNATURE	P.E. NUMBER	DATE


STATE OF MAINE
DEPARTMENT OF TRANSPORTATION

02685800

WIN
026858.00

HIGHWAY PLANS



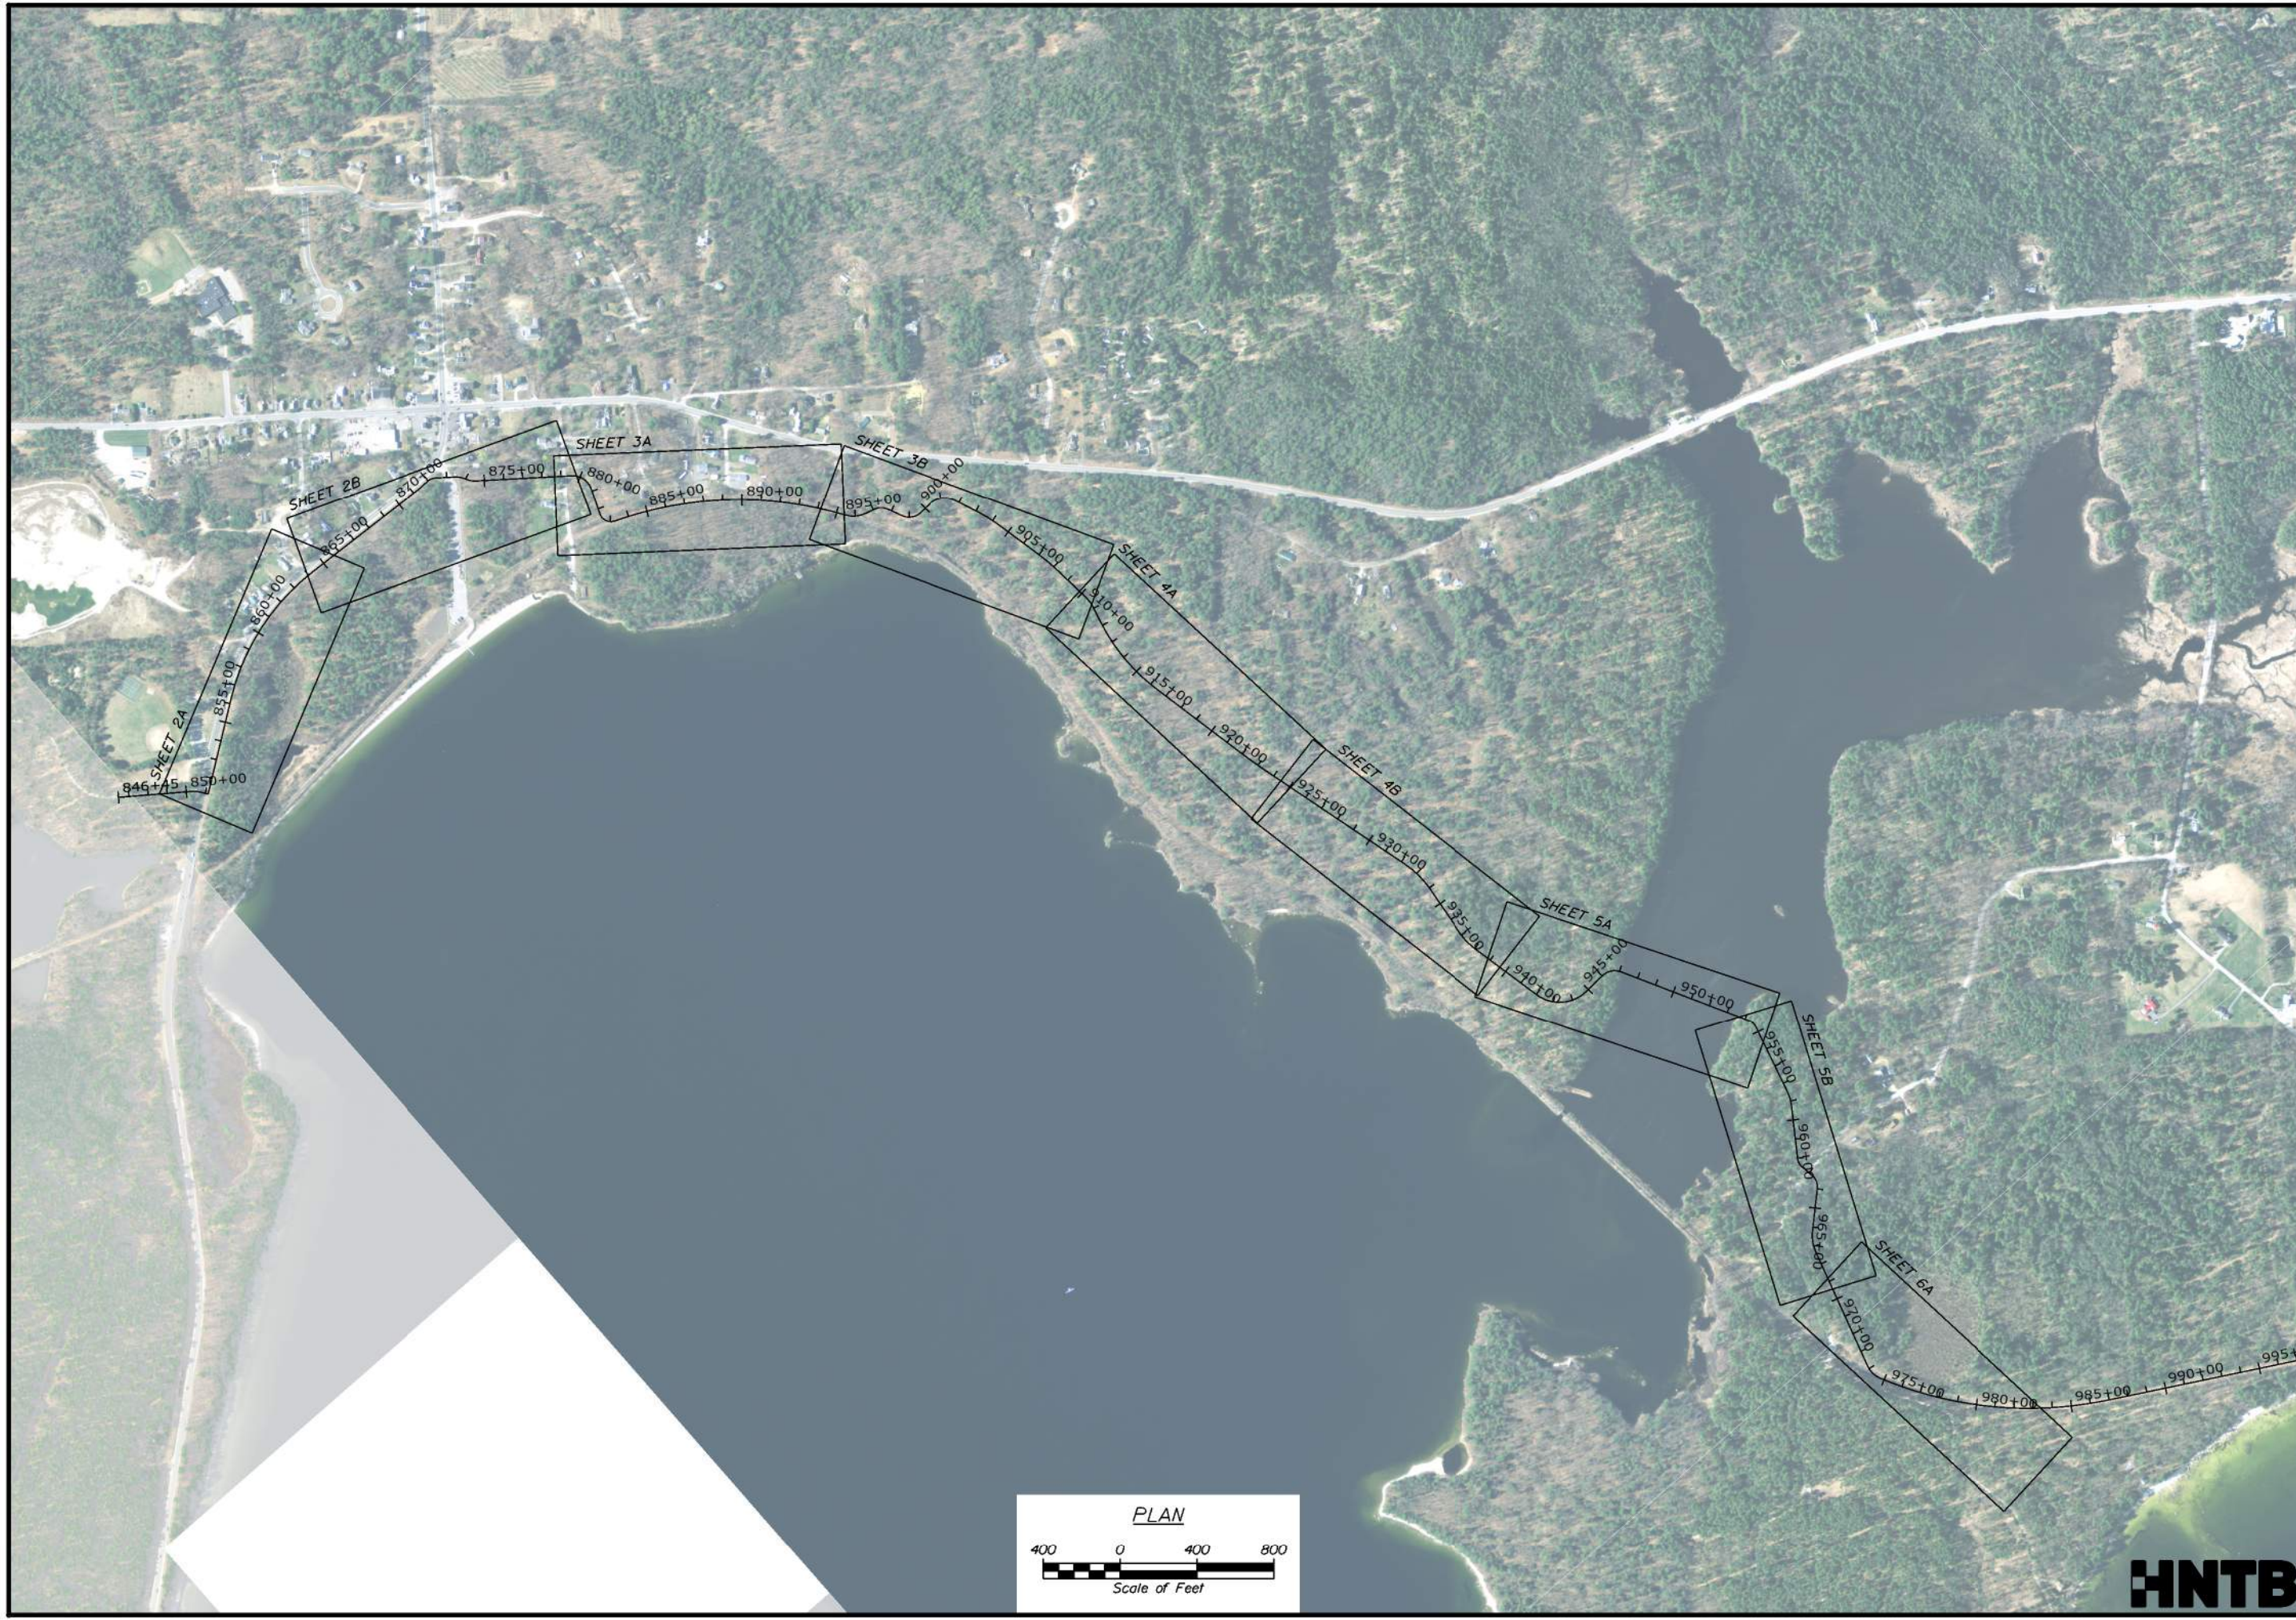


STATE OF MAINE DEPARTMENT OF TRANSPORTATION		02685800	
MOUNTAIN DIVISION SHARED USE PATH		WIN 026858.00	
PWD ALTERNATIVE 2 PLANS		HIGHWAY PLANS	
SHEET NUMBER		DATE	
1		SIGNATURE	
OF 6		P.E. NUMBER	
		DATE	
		BY	
		DATE	
		PROJ. MGR.	
		CHECKED-REVIEWED	
		DESIGN-REVIEWED	
		DESIGN-DETAILS	
		REVISIONS 1	
		REVISIONS 2	
		REVISIONS 3	
		REVISIONS 4	
		FIELD CHANGES	

Date: 5/31/2024

Username:

Division:

Filename: HD_Plan_PWD_Alt2.dgn

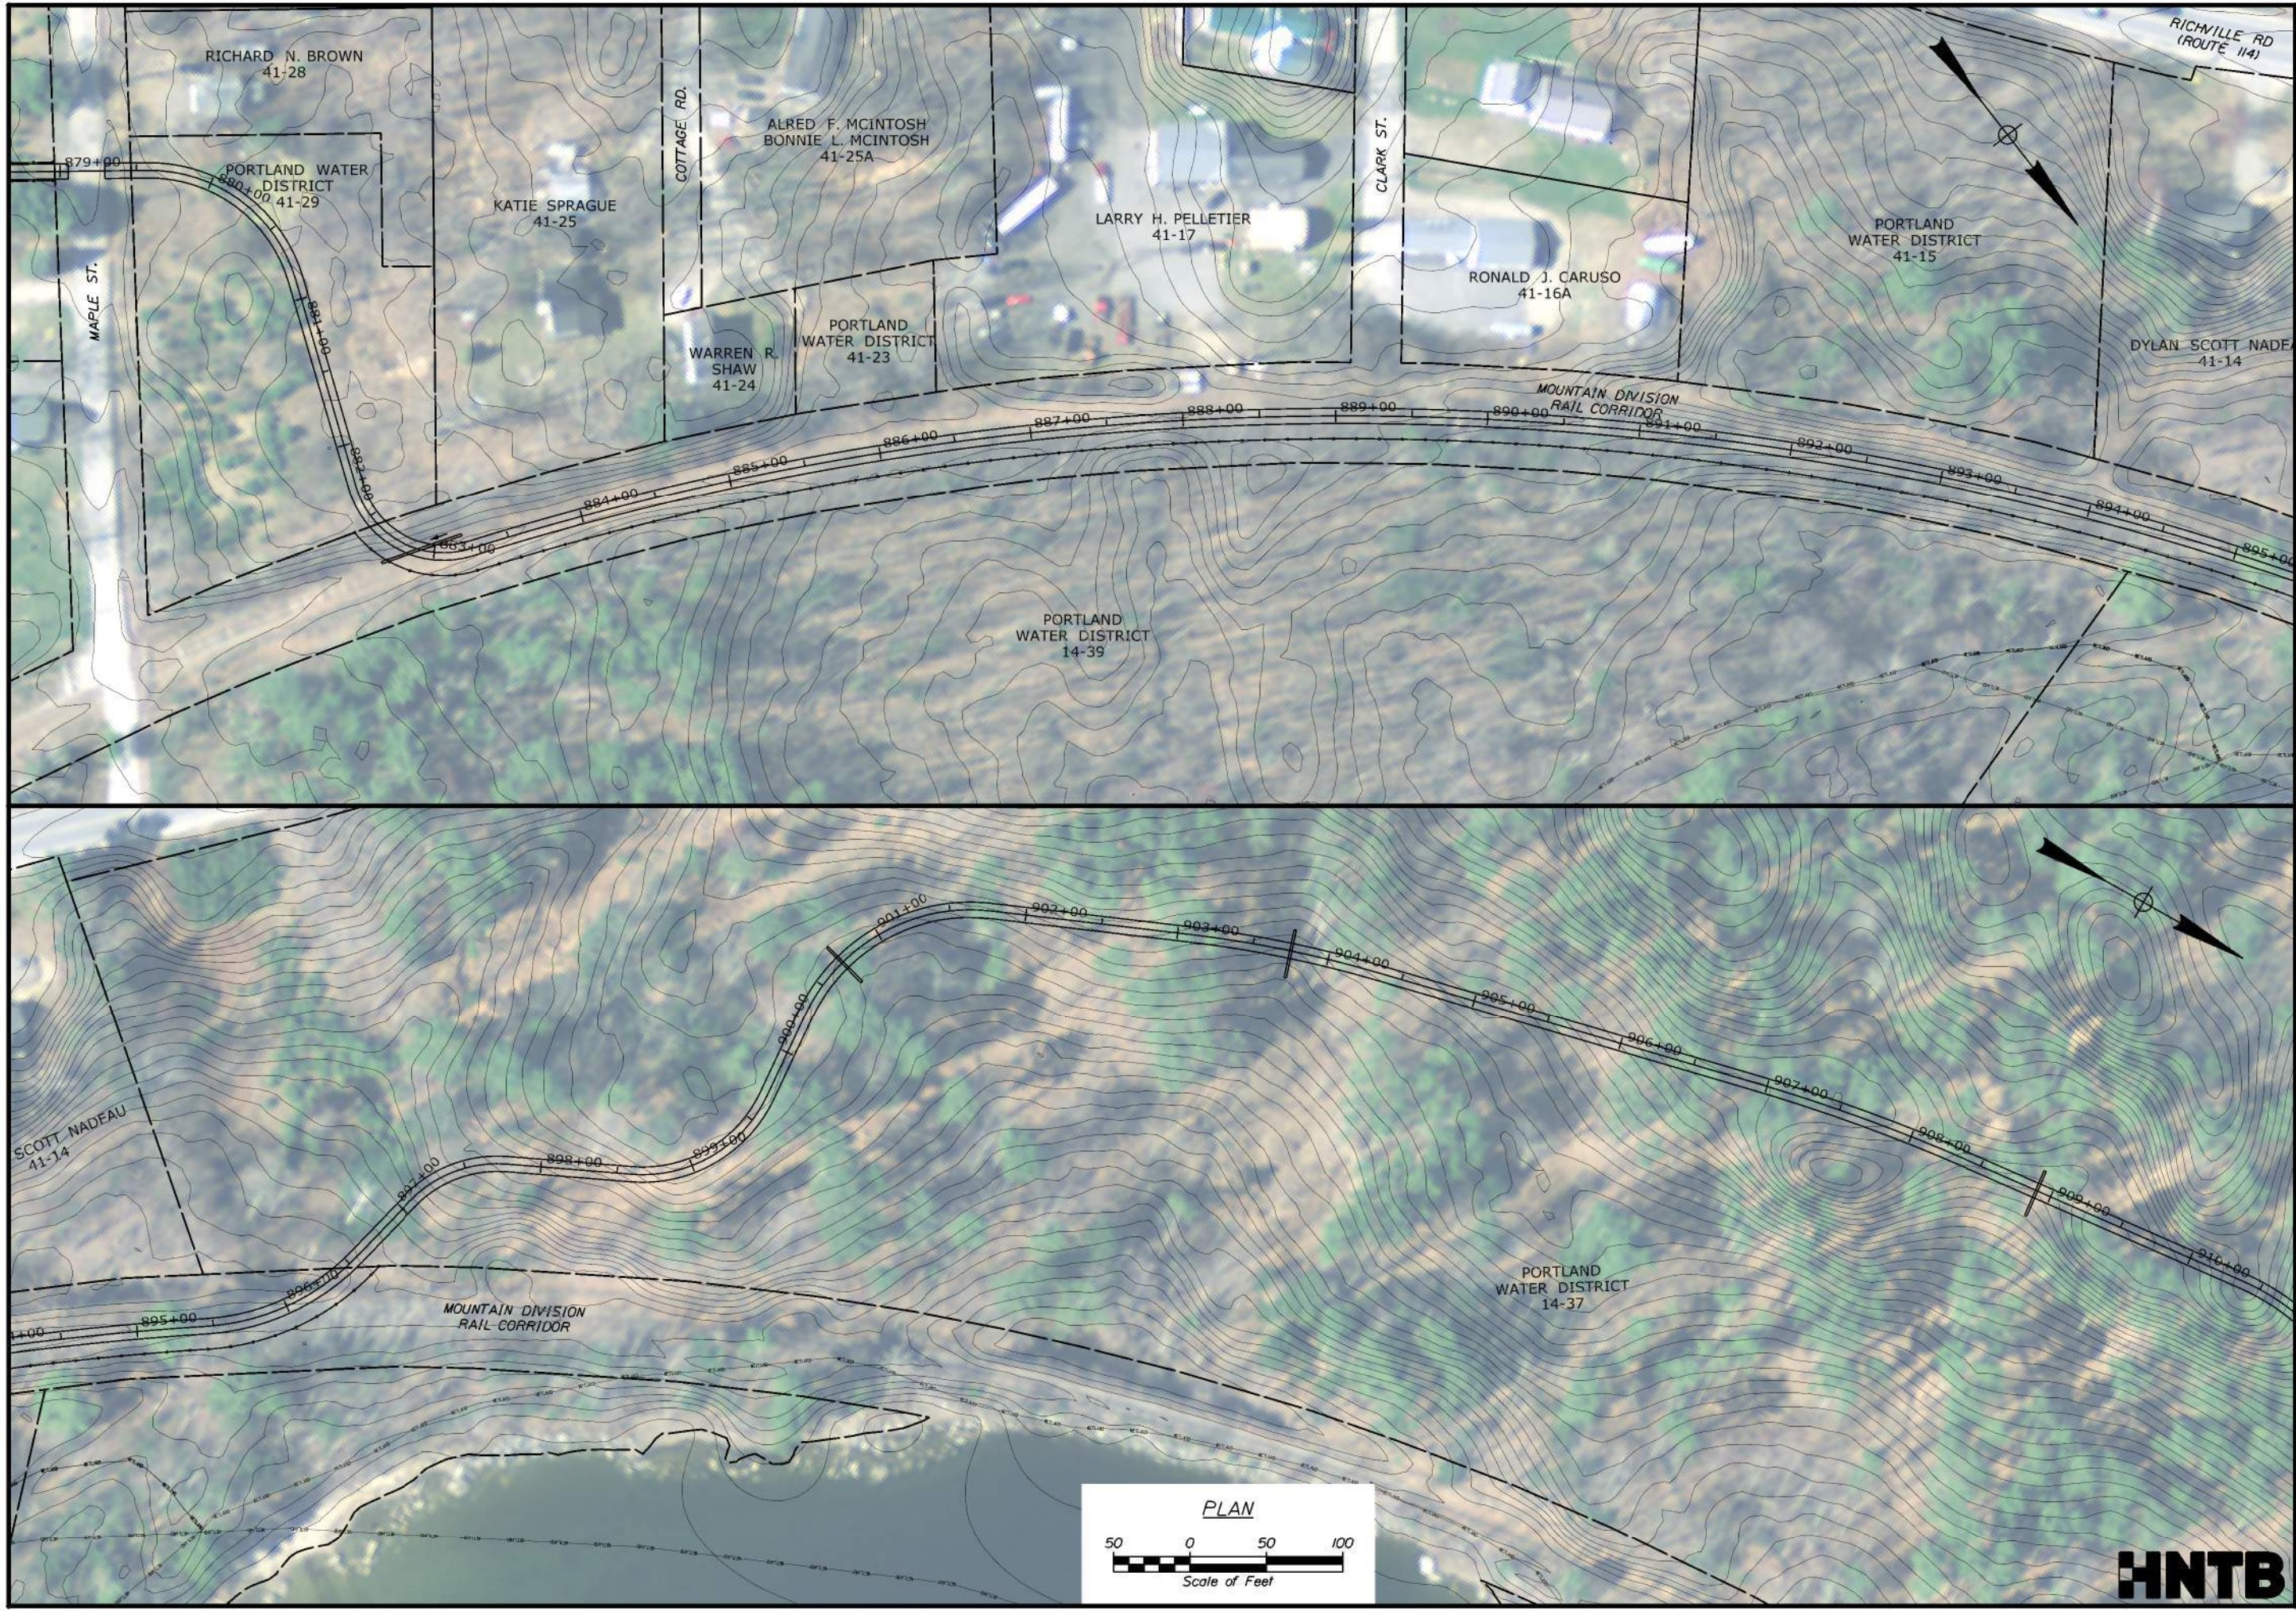


STATE OF MAINE
DEPARTMENT OF TRANSPORTATION
02685800
WIN 026858.00
HIGHWAY PLANS


BY	DATE	SIGNATURE	P.E. NUMBER	DATE
	04/2024			
	04/2024			

PROJ. MGR.	CHECKED-DETAILED	CHECKED-REVIEWED	DESIGN-DETAILED	DESIGN-REVIEWED	REVISIONS 1	REVISIONS 2	REVISIONS 3	REVISIONS 4	FIELD CHANGES

MOUNTAIN DIVISION
SHARED USE PATH
PWD ALTERNATIVE 2 PLANS


SHEET NUMBER
3
OF 6

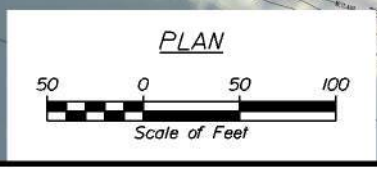

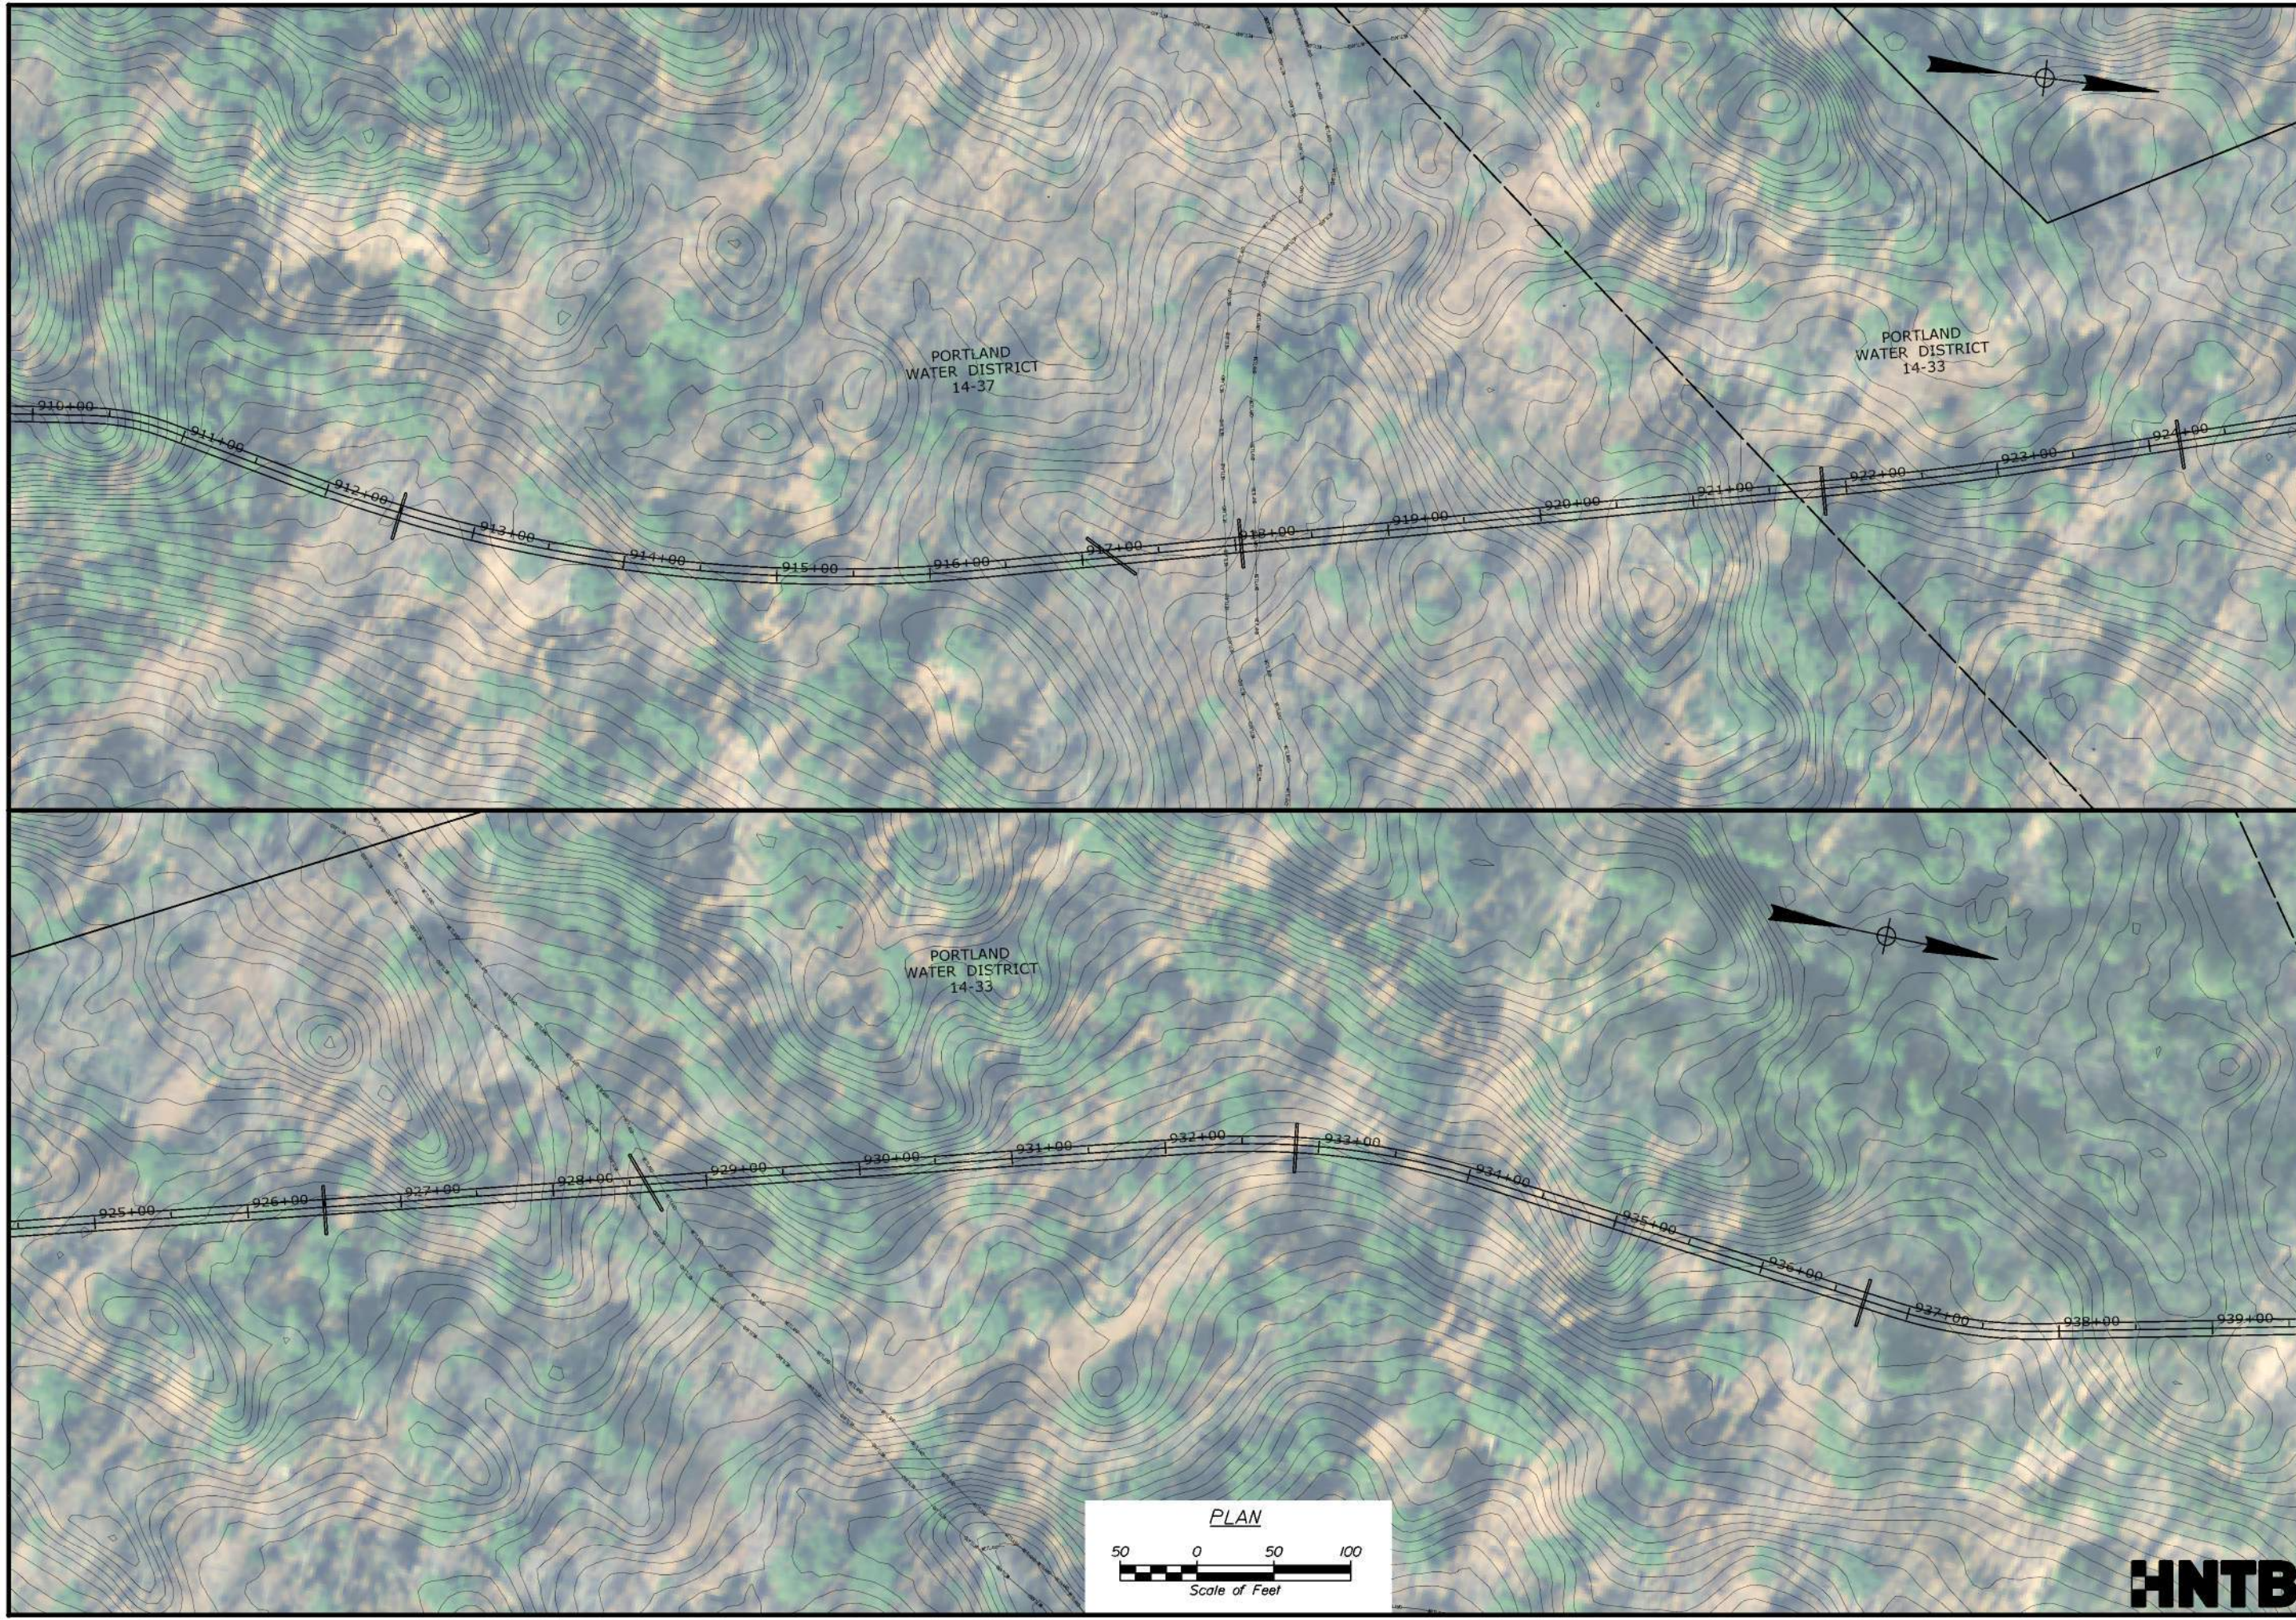

STATE OF MAINE DEPARTMENT OF TRANSPORTATION		02685800	
		WIN 026858.00	
		HIGHWAY PLANS	
PROJ. MANAGER	BY	DATE	
CHECKED-REVIEWED		04/2024	
DESIGN-RETAILED		04/2024	SIGNATURE
DESIGN-RETAILED			P.E. NUMBER
REVISIONS 1			DATE
REVISIONS 2			
REVISIONS 3			
REVISIONS 4			
FIELD CHANGES			
MOUNTAIN DIVISION SHARED USE PATH		PWD ALTERNATIVE 2 PLANS	
SHEET NUMBER		4	
		OF 6	



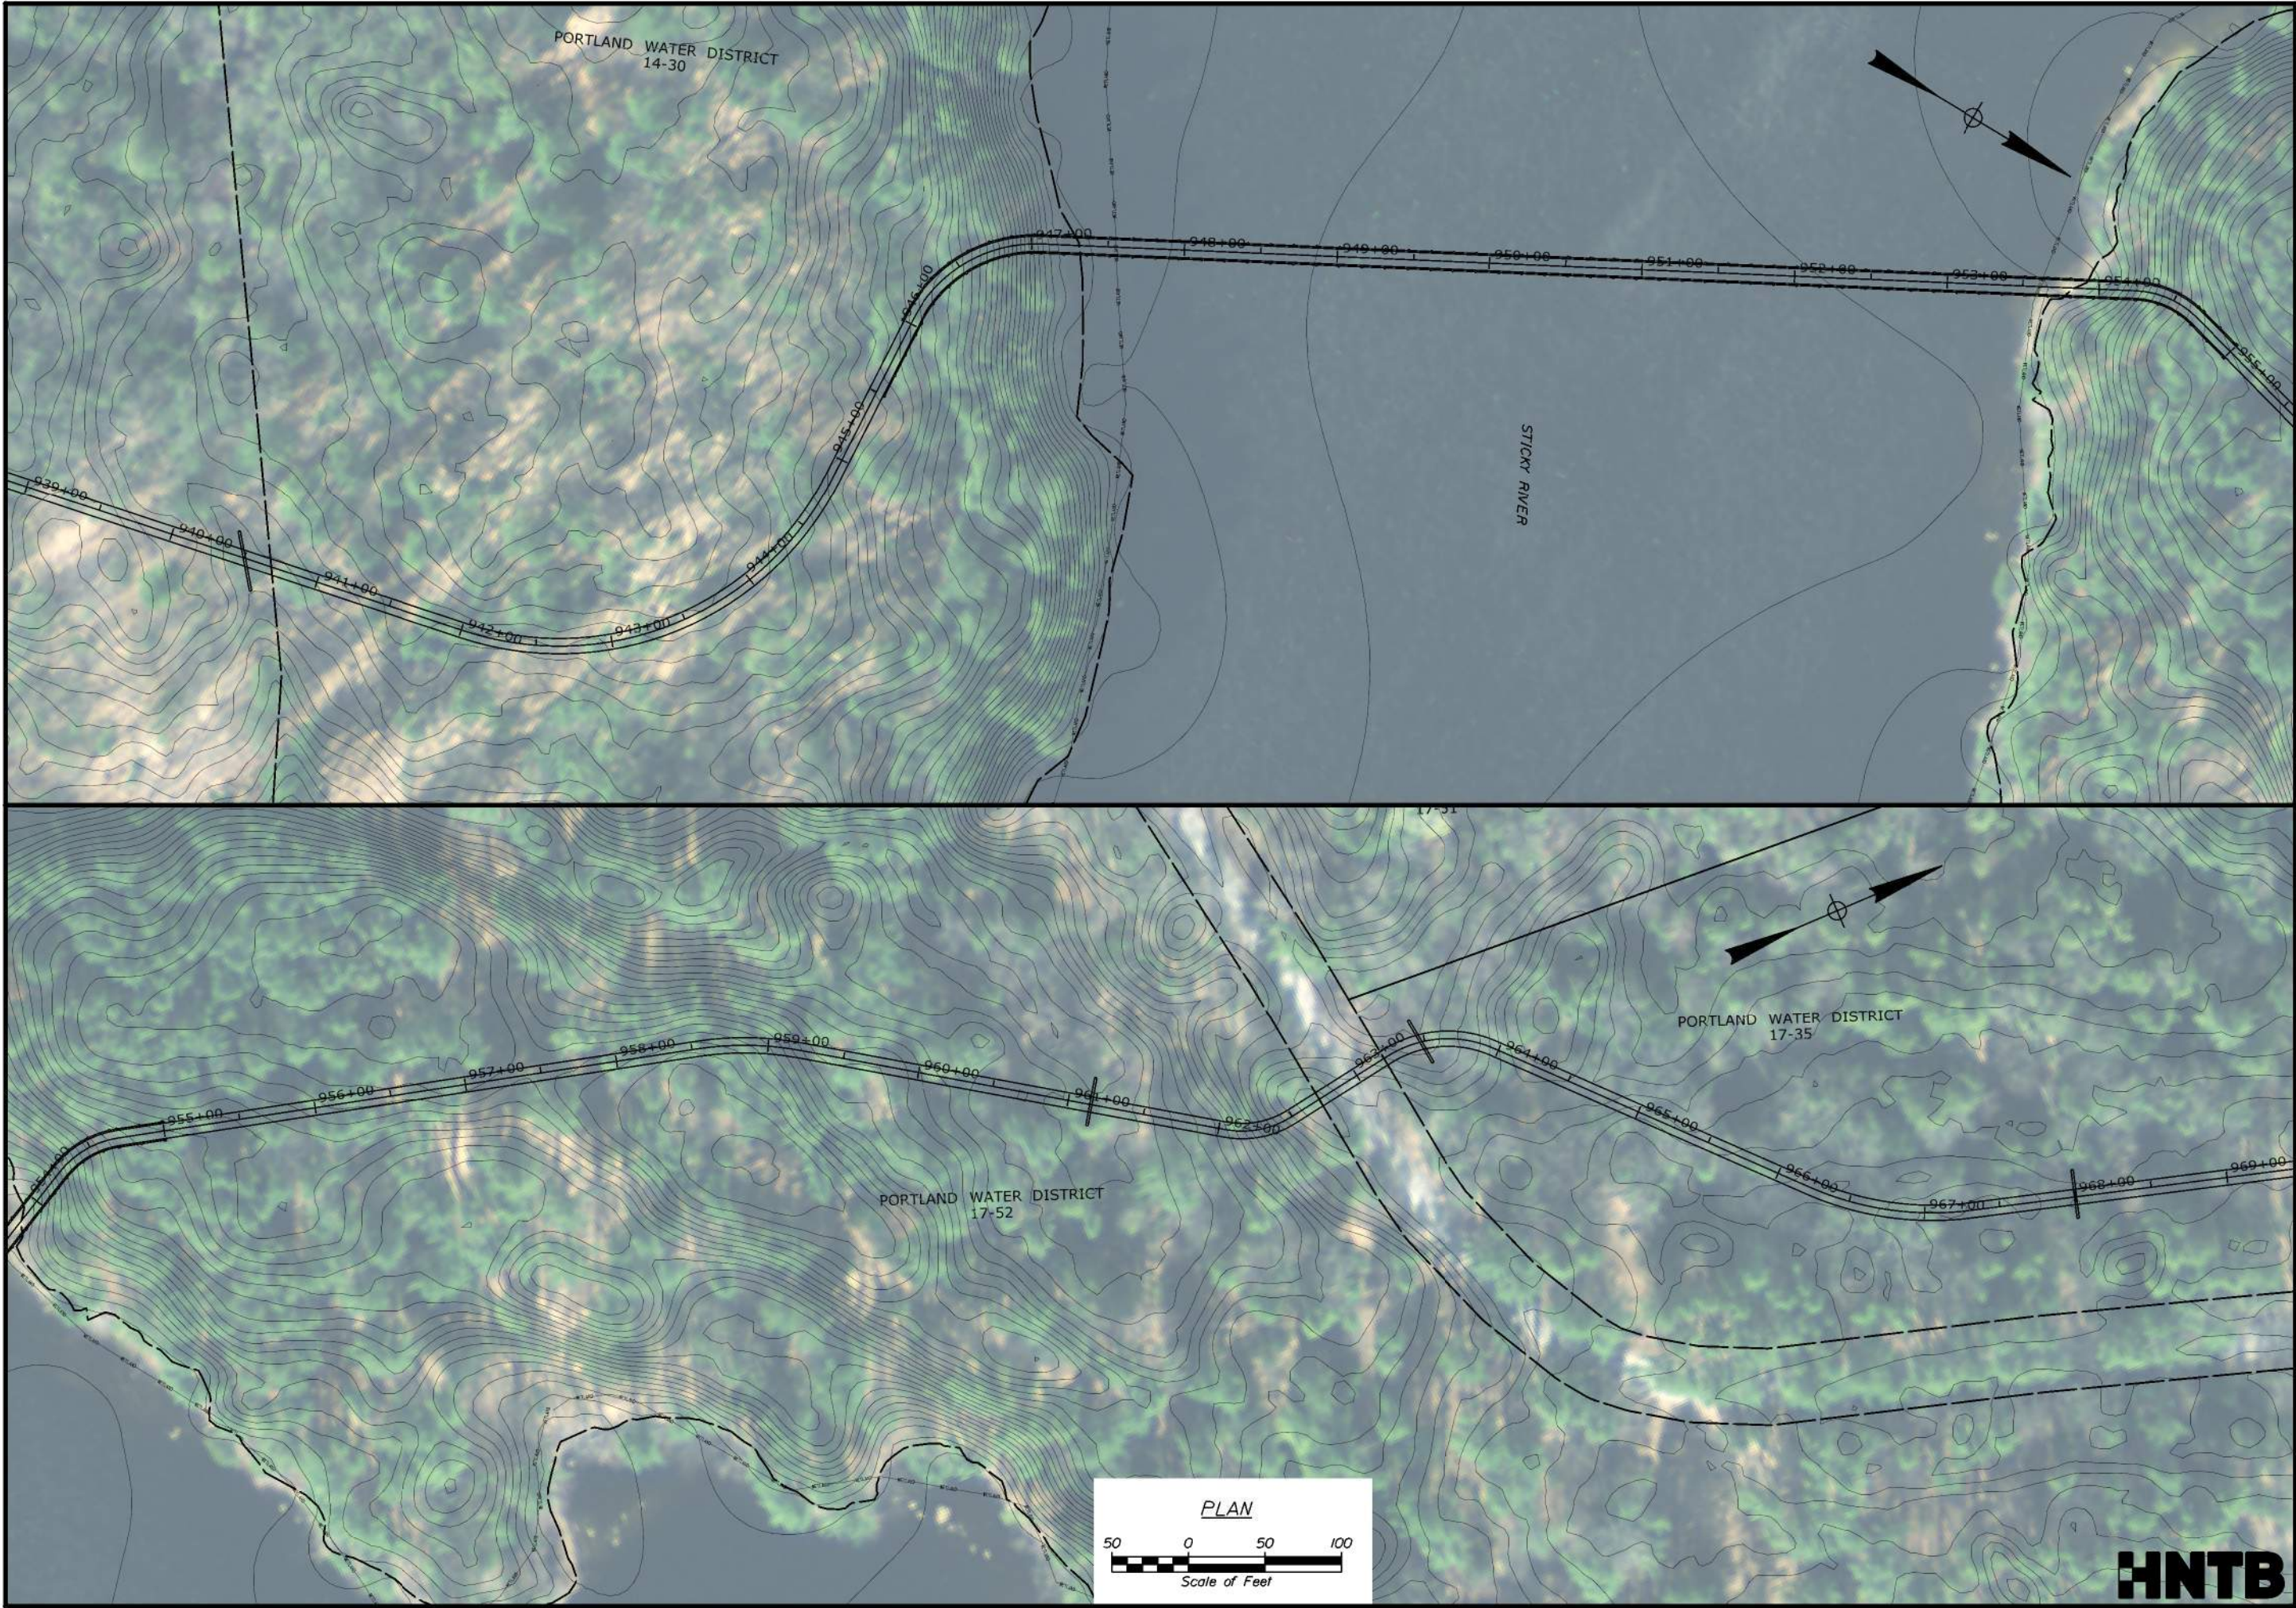

STATE OF MAINE
DEPARTMENT OF TRANSPORTATION
02685800

WIN 026858.00
HIGHWAY PLANS



BY	DATE	SIGNATURE	P.E. NUMBER	DATE
	04/2024			
	04/2024			

PROJECT MANAGER
DESIGN DETAILED
CHECKED/REVIEWED
DESIGN DETAILED
DESIGN DETAILED
REVISIONS 1
REVISIONS 2
REVISIONS 3
REVISIONS 4
FIELD CHANGES

MOUNTAIN DIVISION
SHARED USE PATH
PWD ALTERNATIVE 2 PLANS


SHEET NUMBER
5
OF 6



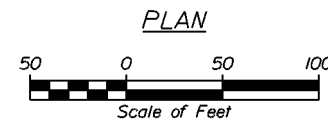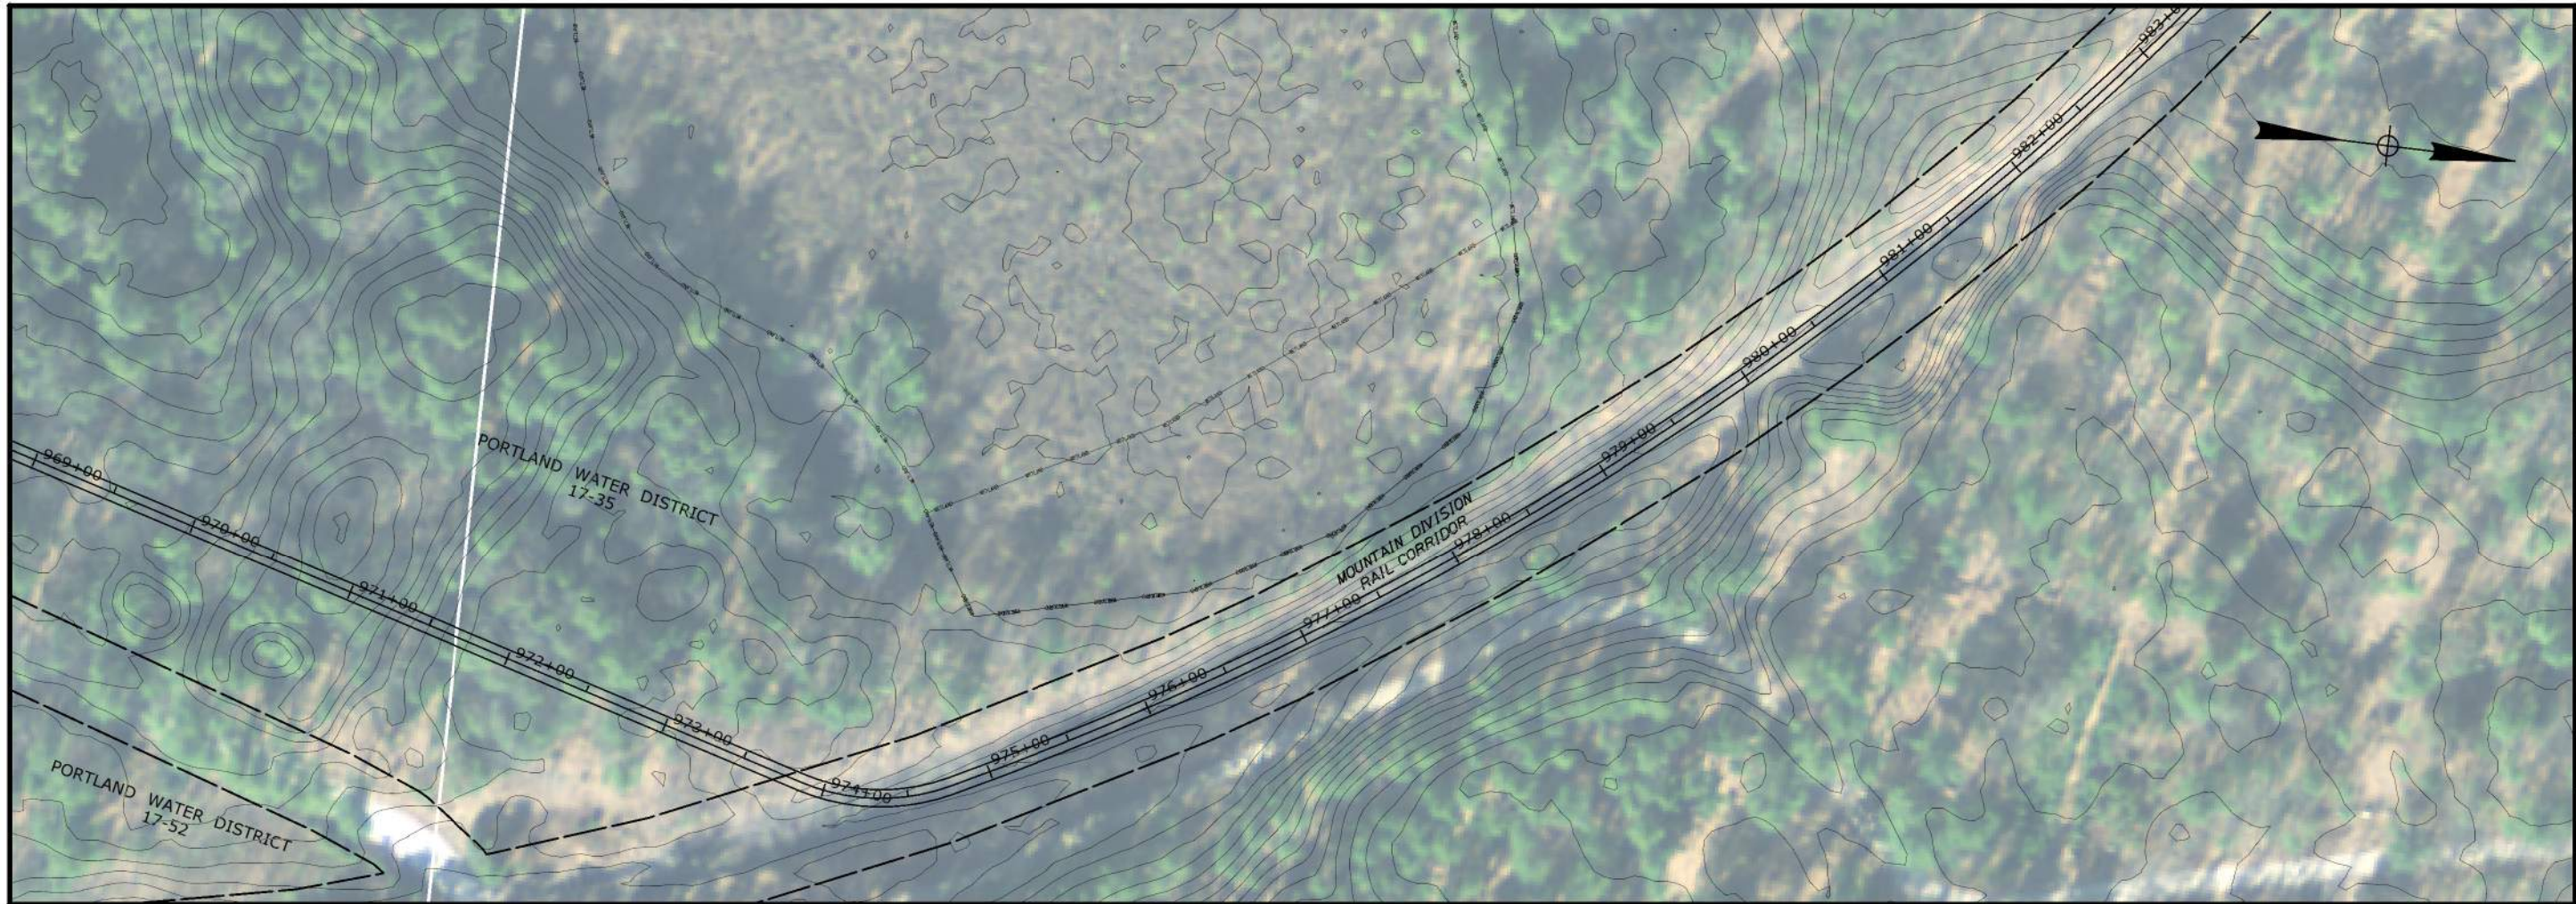

<p>STATE OF MAINE DEPARTMENT OF TRANSPORTATION</p> <p style="text-align: right;">02685800</p> <p style="text-align: right;">WIN 026858.00 HIGHWAY PLANS</p>																												
<p>MOUNTAIN DIVISION SHARED USE PATH</p> <p>PWD ALTERNATIVE 2 PLANS</p>	<table border="1" style="width: 100%; border-collapse: collapse;"> <tr> <th>PROJ. MGR.</th> <th>BY</th> <th>DATE</th> </tr> <tr> <td>DESIGN/DETAILED</td> <td></td> <td>04/2024</td> </tr> <tr> <td>CHECKED/REVIEWED</td> <td></td> <td>04/2024</td> </tr> <tr> <td>DESIGN/DETAILED</td> <td></td> <td></td> </tr> <tr> <td>REVISIONS 1</td> <td></td> <td></td> </tr> <tr> <td>REVISIONS 2</td> <td></td> <td></td> </tr> <tr> <td>REVISIONS 3</td> <td></td> <td></td> </tr> <tr> <td>REVISIONS 4</td> <td></td> <td></td> </tr> <tr> <td>FIELD CHANGES</td> <td></td> <td></td> </tr> </table>	PROJ. MGR.	BY	DATE	DESIGN/DETAILED		04/2024	CHECKED/REVIEWED		04/2024	DESIGN/DETAILED			REVISIONS 1			REVISIONS 2			REVISIONS 3			REVISIONS 4			FIELD CHANGES		
PROJ. MGR.	BY	DATE																										
DESIGN/DETAILED		04/2024																										
CHECKED/REVIEWED		04/2024																										
DESIGN/DETAILED																												
REVISIONS 1																												
REVISIONS 2																												
REVISIONS 3																												
REVISIONS 4																												
FIELD CHANGES																												
<p>SHEET NUMBER</p> <p style="font-size: 2em; font-weight: bold;">6</p> <p>OF 6</p>																												



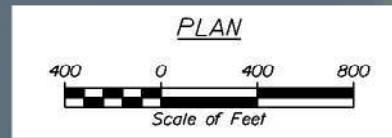

STATE OF MAINE
DEPARTMENT OF TRANSPORTATION
02685800
WIN 026858.00
HIGHWAY PLANS

PROJ. MANAGER	BY	DATE
CHECKED-REVIEWED		04/2024
DESIGN-REVIEWED		04/2024
DESIGN-DETAILS		
REVISIONS 1		
REVISIONS 2		
REVISIONS 3		
REVISIONS 4		
FIELD CHANGES		

MOUNTAIN DIVISION
SHARED USE PATH
PWD ALTERNATIVE 2 PLANS




SHEET NUMBER
1
OF 6

Date: 6/5/2024

Username:

Division:

Filename: HD_Plan_PWD_Alt3.dgn

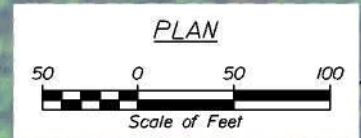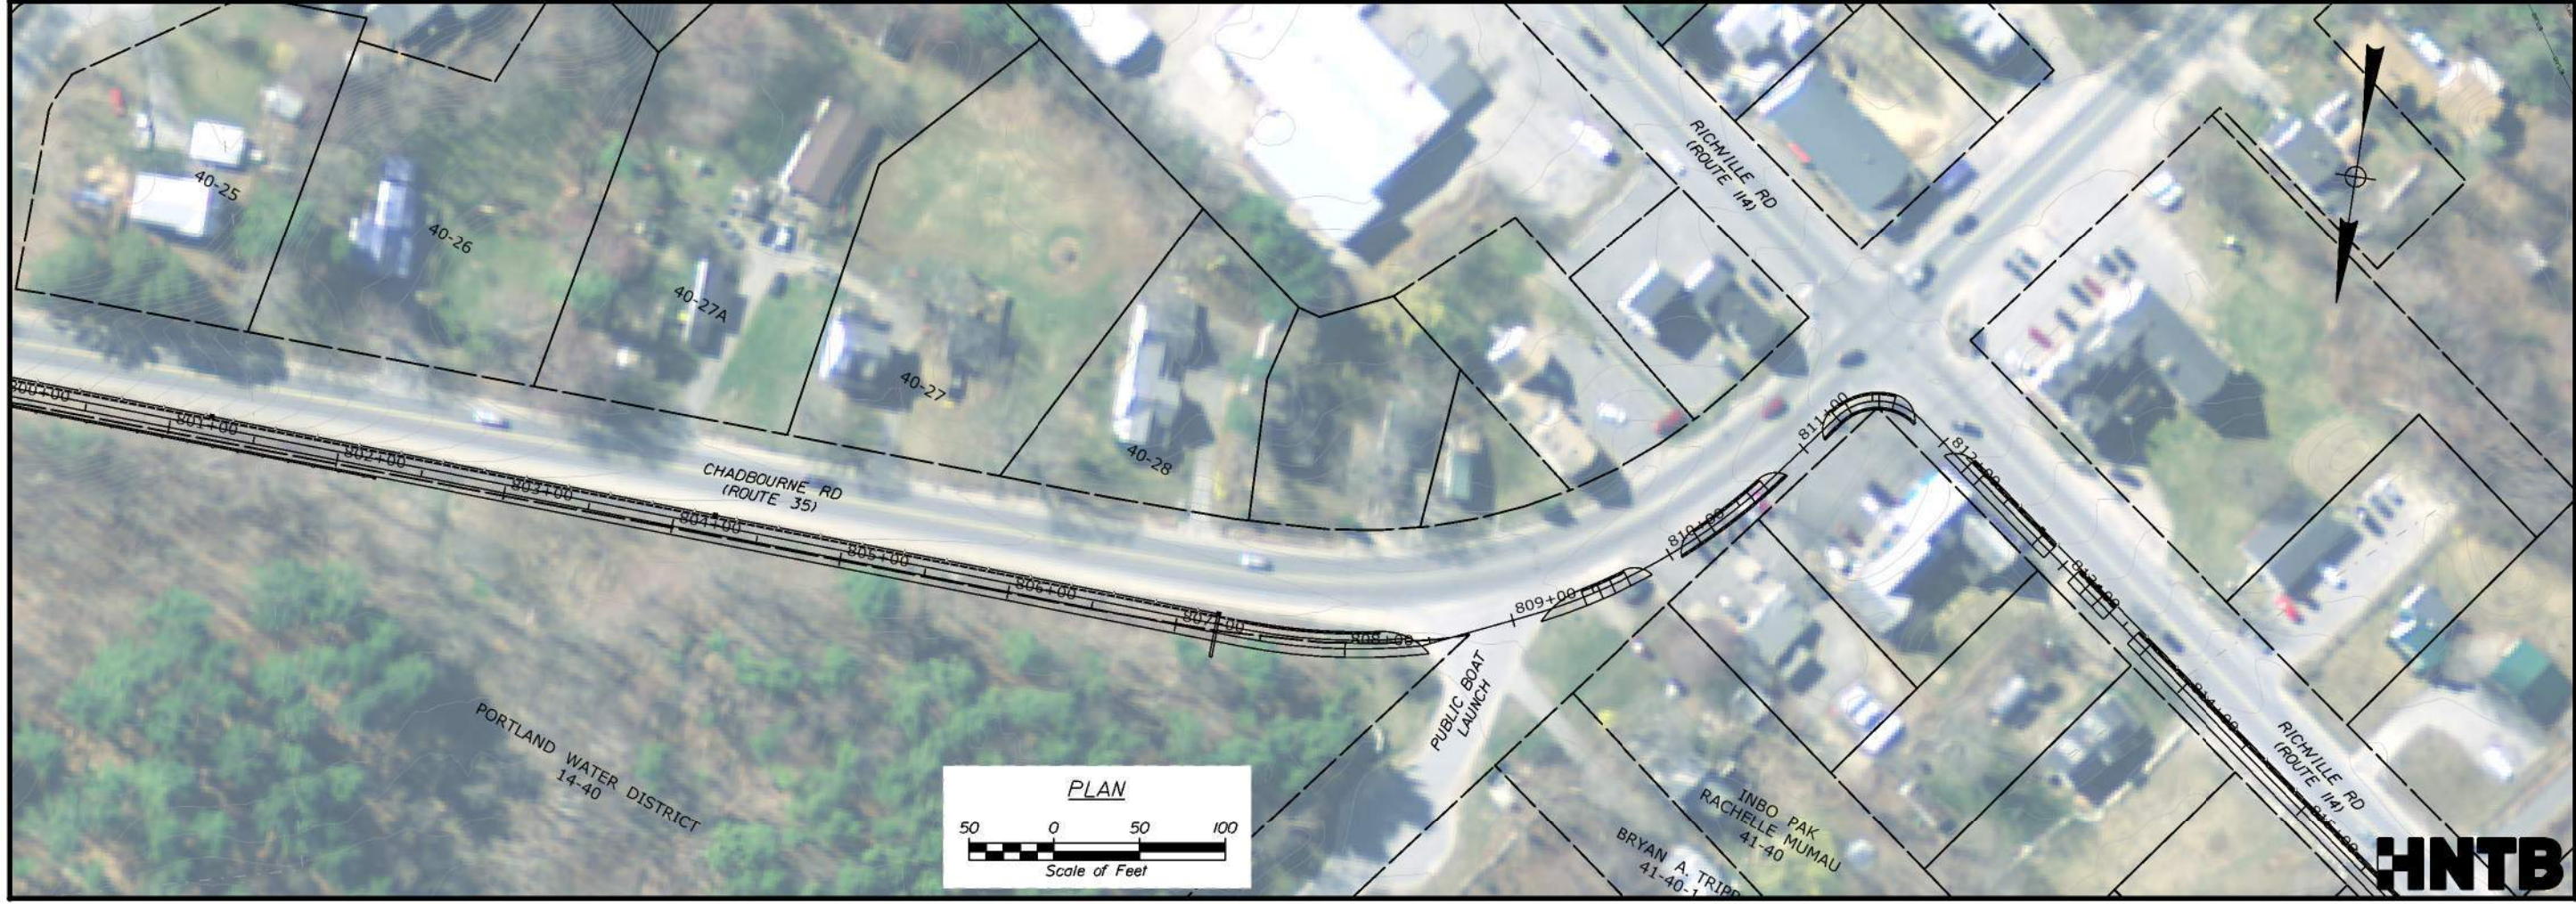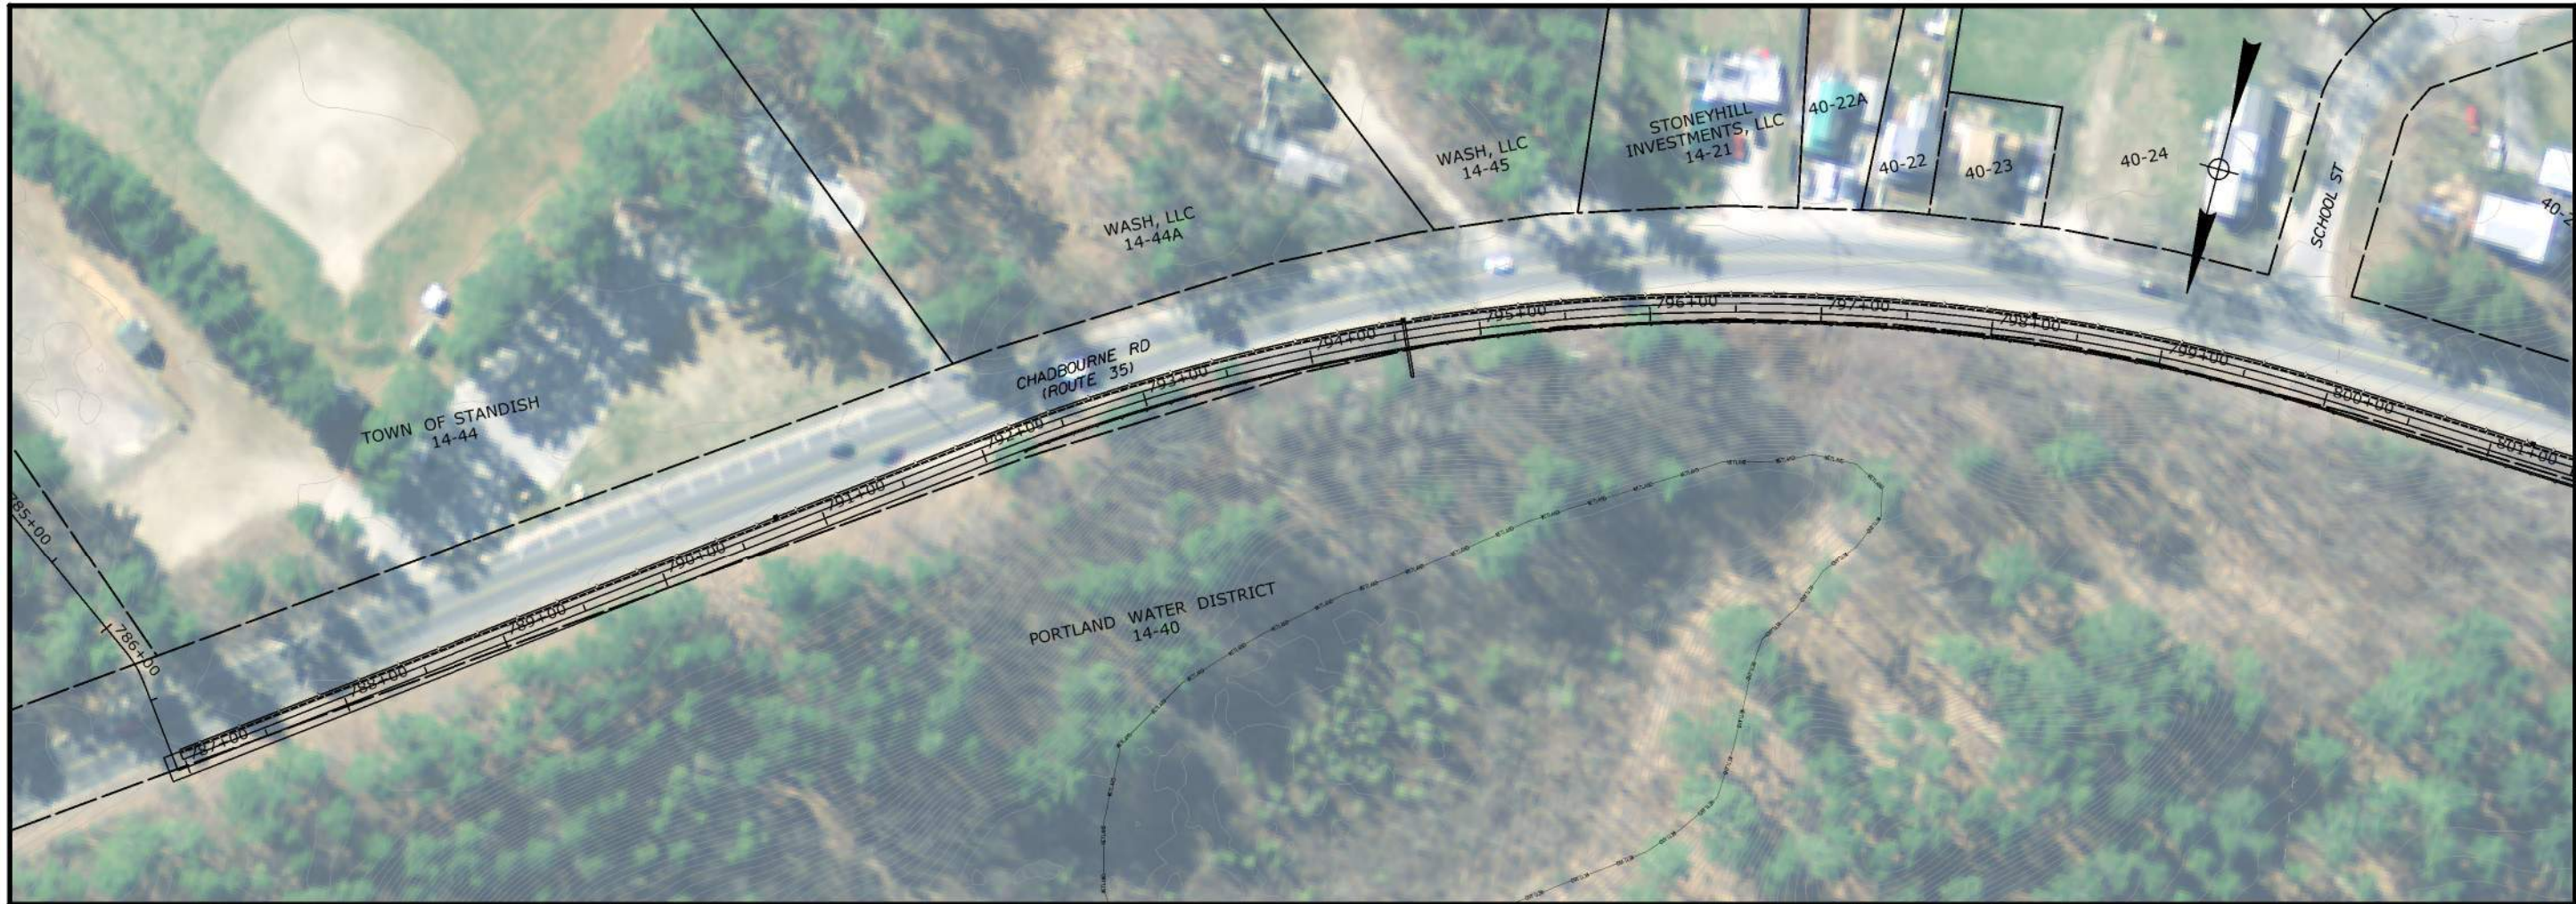

STATE OF MAINE
DEPARTMENT OF TRANSPORTATION
02685800
WIN 026858.00
HIGHWAY PLANS

BY	DATE	SIGNATURE	P.E. NUMBER	DATE
	04/2024			
	04/2024			

PROJ. MGR	DATE
DESIGN DETAILED	
CHECKED-REVIEWED	
DESIGN-RETAILED	
DESIGN-RETAILED	
REVISIONS 1	
REVISIONS 2	
REVISIONS 3	
REVISIONS 4	
FIELD CHANGES	

MOUNTAIN DIVISION
SHARED USE PATH
PWD ALTERNATIVE 2 PLANS

SHEET NUMBER
2
OF 6

Date: 6/5/2024

Username:

Division:

Filename: HD_Plan_PWD_Alt3.dgn



BRUCE E. CHAPMAN
MARY E. CHAPMAN
41-34

F. MCINTOSH


RICHVILLE RD
(ROUTE 114)

RICHVILLE RD
(ROUTE 114)

PORTLAND
WATER DISTRICT
41-15

DYLAN SCOTT NADEAU
41-14

PORTLAND
WATER DISTRICT
14-37

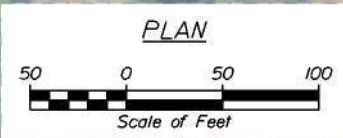

HNTB

STATE OF MAINE
DEPARTMENT OF TRANSPORTATION
02685800
WIN 026858.00
HIGHWAY PLANS

BY	DATE	SIGNATURE	P.E. NUMBER	DATE
	04/2024			
	04/2024			

PROJ. MGR.	DATE
DESIGN DETAILED	04/2024
CHECKED-REVISED	04/2024
DESIGN DETAILED	
REVISIONS 1	
REVISIONS 2	
REVISIONS 3	
REVISIONS 4	
FIELD CHANGES	

MOUNTAIN DIVISION
SHARED USE PATH
PWD ALTERNATIVE 3 PLANS

SHEET NUMBER
3
OF 6



STATE OF MAINE
DEPARTMENT OF TRANSPORTATION
02685800
WIN 026858.00
HIGHWAY PLANS

PROJ. MGR.	BY	DATE	SIGNATURE	P.E. NUMBER	DATE
DESIGN DETAILED		04/2024			
CHECKED/REVIEWED		04/2024			
DESIGN DETAILED					
REVISIONS 1					
REVISIONS 2					
REVISIONS 3					
REVISIONS 4					
FIELD CHANGES					

MOUNTAIN DIVISION
SHARED USE PATH
PWD ALTERNATIVE 3 PLANS

SHEET NUMBER
4
OF 6

Date: 6/5/2024

Username:

Division:

Filename: HD_Plan_PWD_Alt3.dgn



STATE OF MAINE
DEPARTMENT OF TRANSPORTATION
02685800
WIN 026858.00
HIGHWAY PLANS

BY	DATE	SIGNATURE	P.E. NUMBER	DATE
	04/2024			
	04/2024			

PROJ. MGR.	CHECKED-REVIEWED	DESIGN-RETAILED	DESIGN-RETAILED	REVISIONS 1	REVISIONS 2	REVISIONS 3	REVISIONS 4	FIELD CHANGES

MOUNTAIN DIVISION
SHARED USE PATH
PWD ALTERNATIVE 3 PLANS

SHEET NUMBER
5
OF 6




Date: 6/5/2024

Username:

Division:

Filename: HD_Plan_PWD_Alt3.dgn

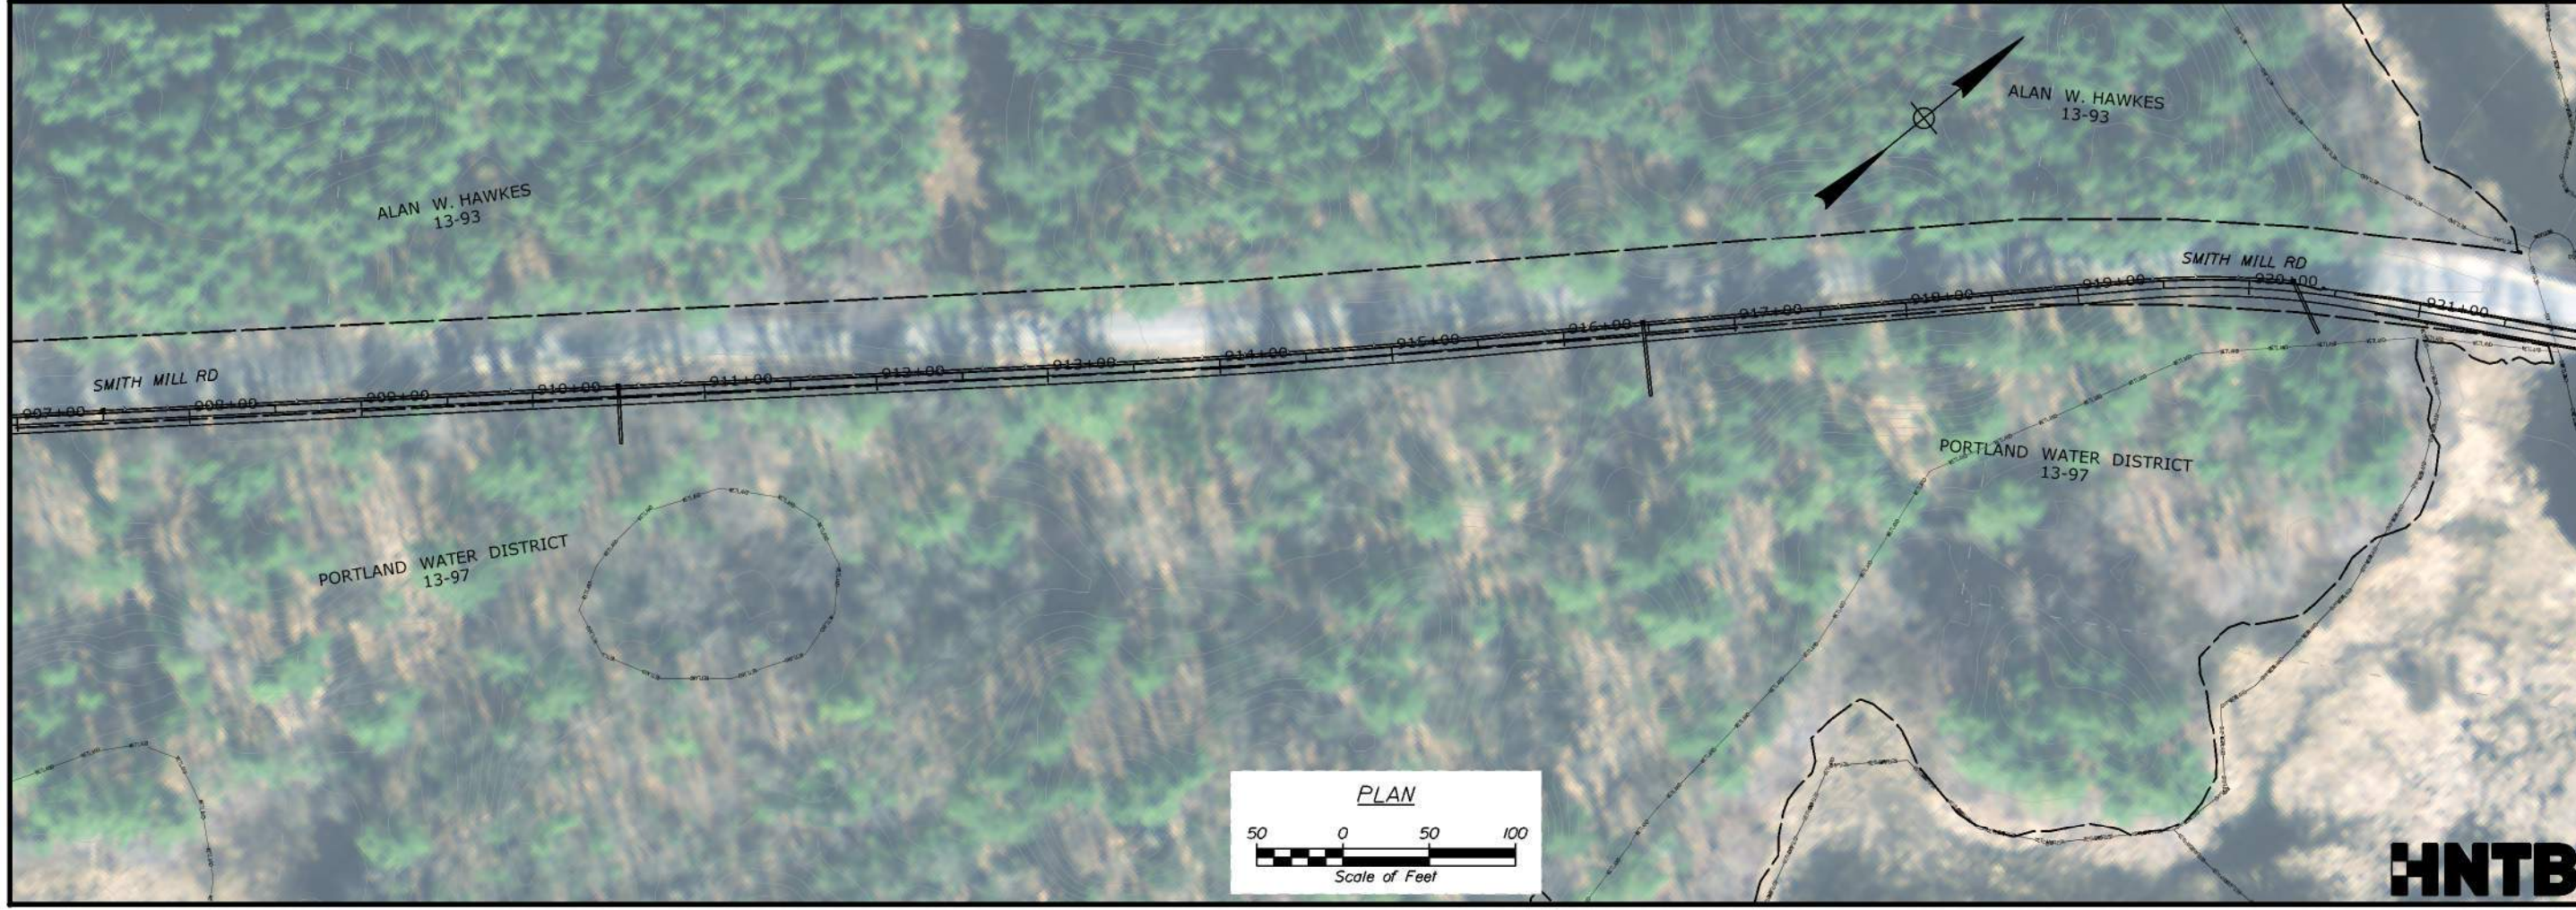

STATE OF MAINE DEPARTMENT OF TRANSPORTATION		02685800	
		WIN 026858.00	
		HIGHWAY PLANS	
PROJECT MANAGER	DATE	SIGNATURE	DATE
CHECKED/REVIEWED	04/2024		
DESIGNED/DETAILS	04/2024		
REVISIONS 1		P.E. NUMBER	
REVISIONS 2		DATE	
REVISIONS 3			
REVISIONS 4			
FIELD CHANGES			
MOUNTAIN DIVISION SHARED USE PATH		PWD ALTERNATIVE 3 PLANS	
SHEET NUMBER		6	
		OF 6	



STATE OF MAINE DEPARTMENT OF TRANSPORTATION		02685800	
		WIN 026858.00	
		HIGHWAY PLANS	
PROJ. MGR	DATE	SIGNATURE	DATE
CHECKED-REVIEWED	04/2024		
CHECKED-REVIEWED	04/2024		
CHECKED-REVIEWED			
REVISIONS 1		P.E. NUMBER	
REVISIONS 2		DATE	
REVISIONS 3			
REVISIONS 4			
FIELD CHANGES			
MOUNTAIN DIVISION SHARED USE PATH		PWD ALTERNATIVE 3 PLANS	
SHEET NUMBER		6	
		OF 6	





Date: 6/5/2024

Username:

Division:

Filename: HD_Plan_PWD_Alt3.dgn

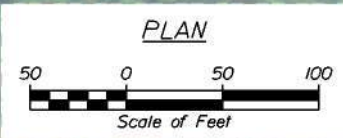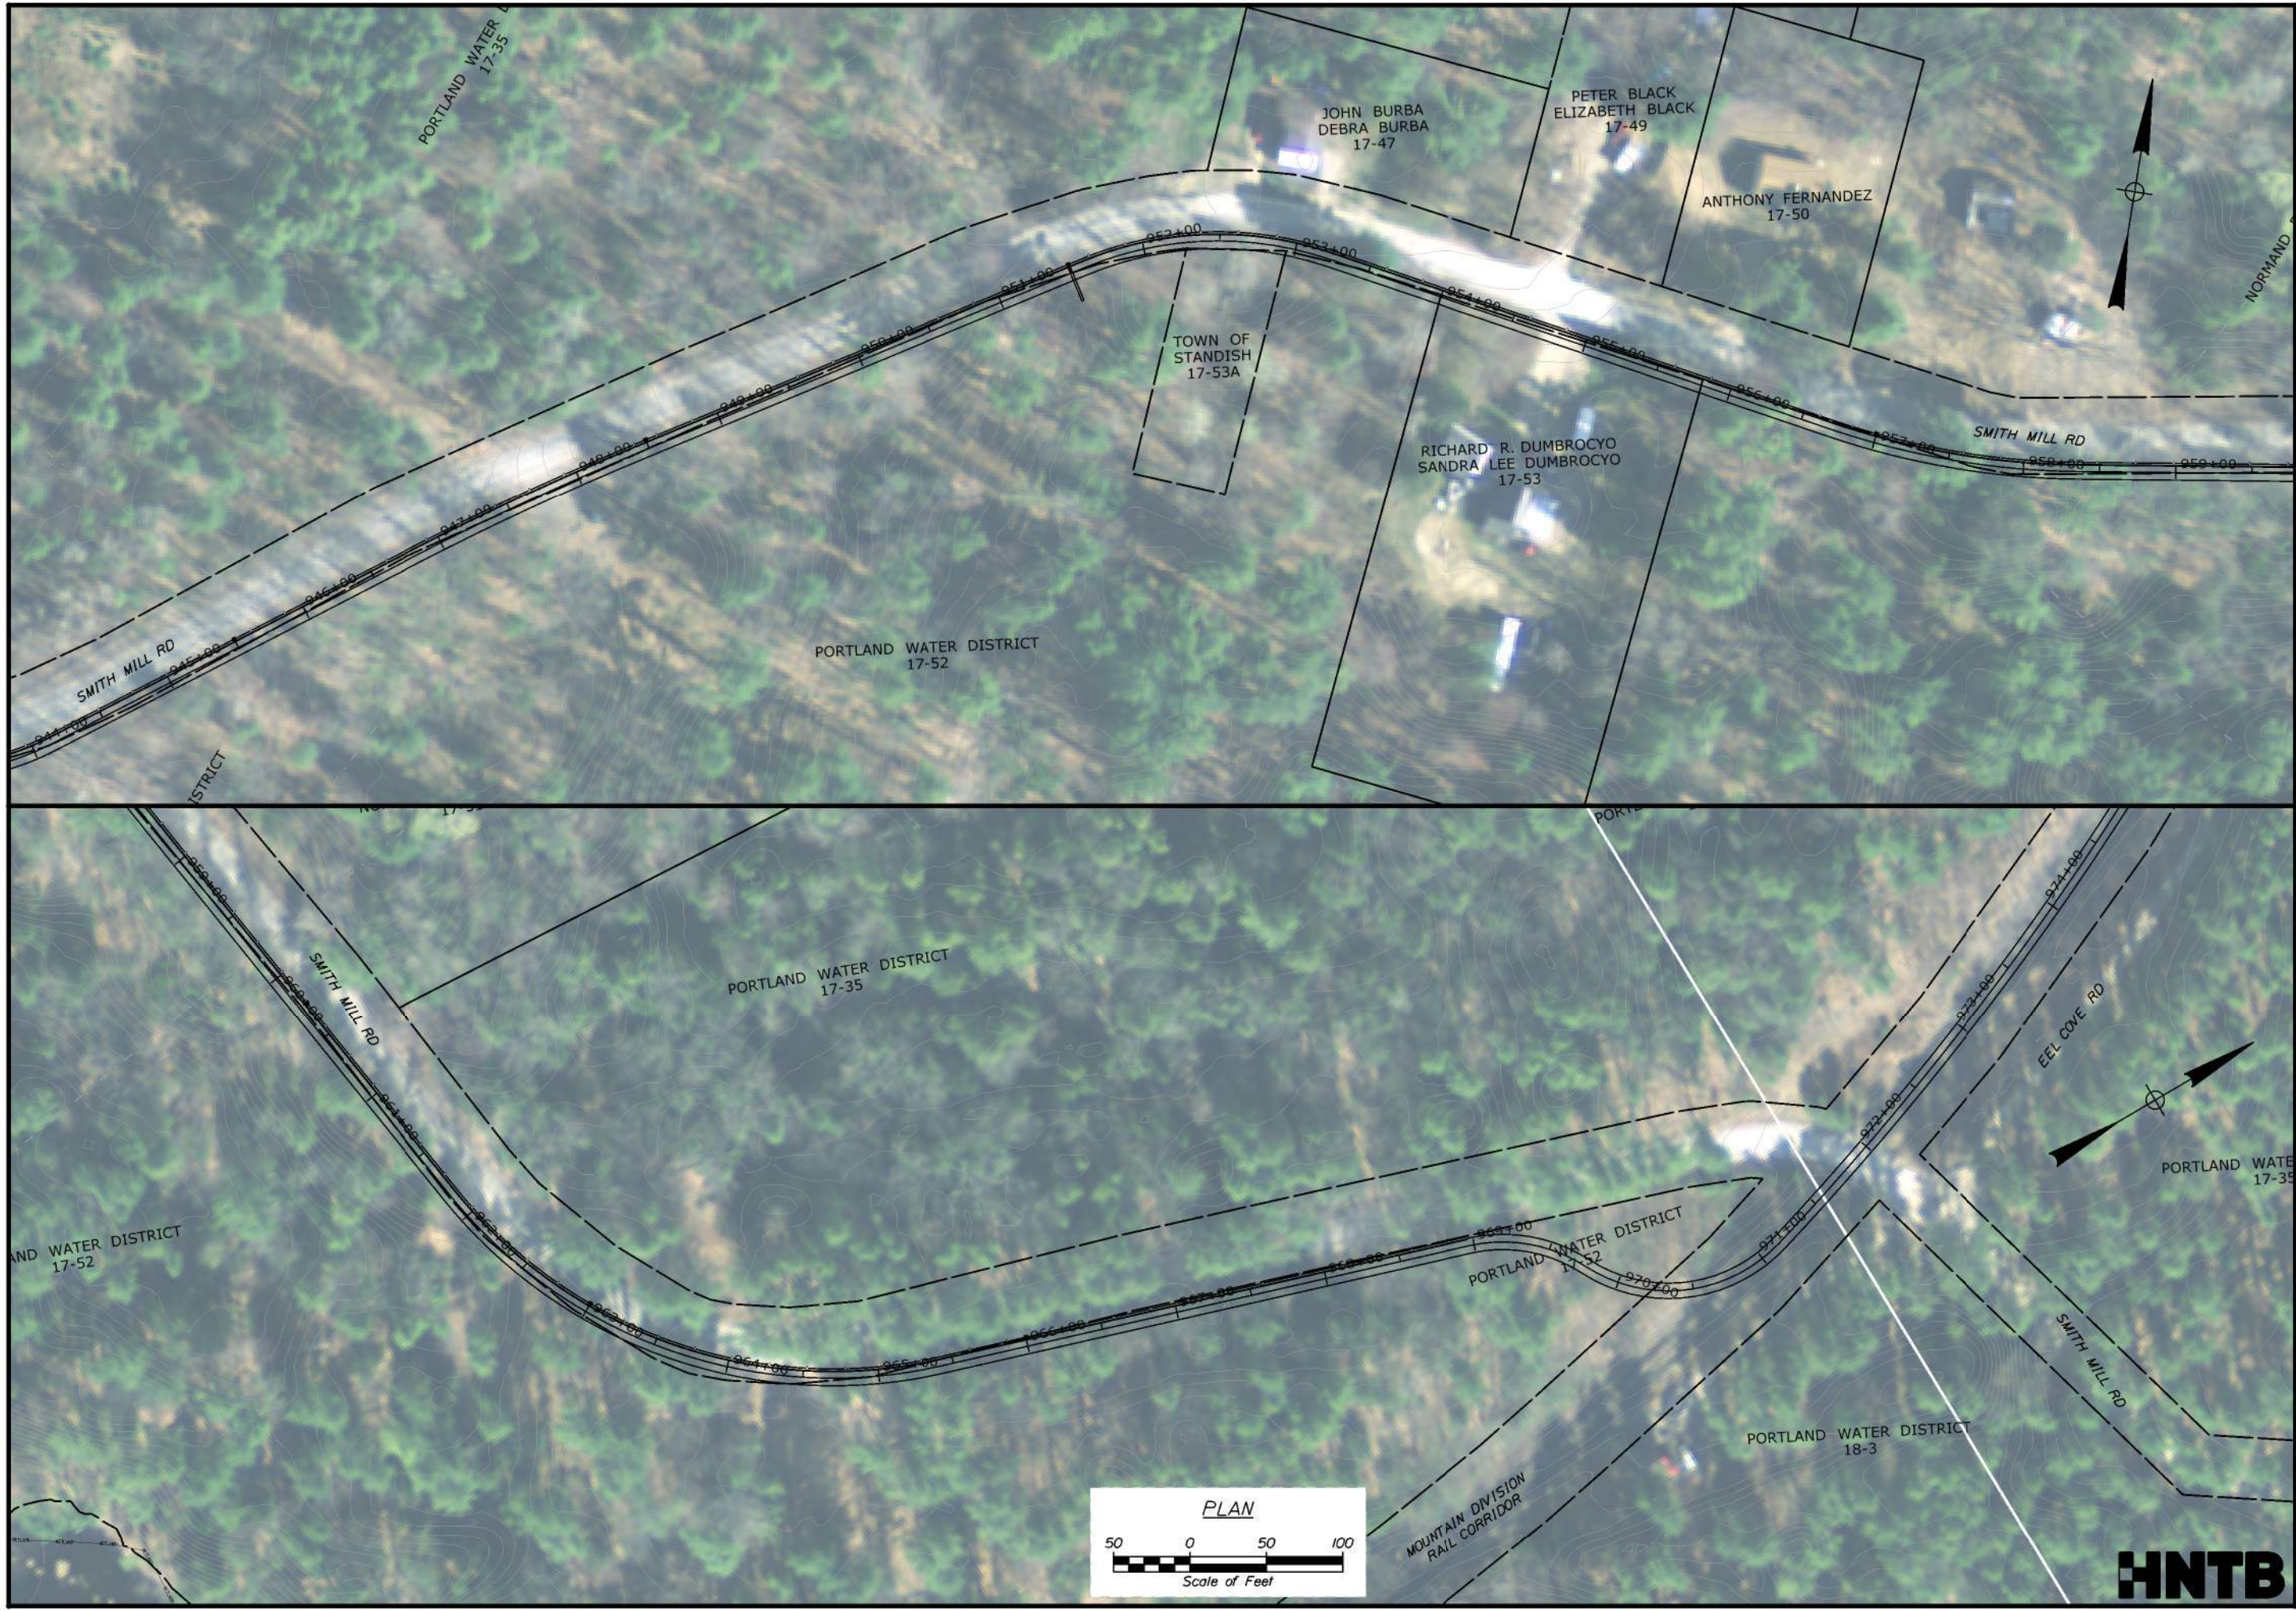

STATE OF MAINE
 DEPARTMENT OF TRANSPORTATION
02685800
 WIN 026858.00
 HIGHWAY PLANS

BY	DATE	SIGNATURE	P.E. NUMBER	DATE
	04/2024			
	04/2024			

PROJ. MANAGER	CHECKED-REVIEWED	DESIGN-RETAILED	DESIGN-RETAILED	REVISIONS 1	REVISIONS 2	REVISIONS 3	REVISIONS 4	FIELD CHANGES

**MOUNTAIN DIVISION
 SHARED USE PATH
 PWD ALTERNATIVE 3 PLANS**

SHEET NUMBER
6
 OF 6